


# LITTLE BERT STAGE 2

SCALE 1:250

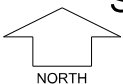


MNG.Ref: 104707lip-010b Date: 22/11/2023

Depicted Information subject to approvals and survey.

All dimensions and areas are subject to survey. The particulars on this brochure are supplied for Information only and shall not be taken as a representation in any respect on the part of the Vendor or its agent. Authorities should be consulted when services are contained within lot boundaries as building restrictions may apply. All retaining walls and associated easements are shown exaggerated for clarity.


## LEGEND

	WATER		POWER DOME MINI PILLAR		TOP OF KERB HEIGHT
	WATER METER		POWER DOME UNIVERSAL PILLAR		SPOT LEVEL
	VALVE / HYDRANT		NBN CONNECTION		PAD LEVEL
	DEFERRED WATER SERVICE		STREETLIGHTS		RETAINING WALL & HEIGHT
	SEWER / MANHOLE		TRANSFORMER		CONCRETE BLOCK WALL & HEIGHT
	DRAINAGE		BIN PAD		DESIGNATED GARAGE LOCATION
	SUBSOIL DRAINAGE PIT		ACCESS RESTRICTION		

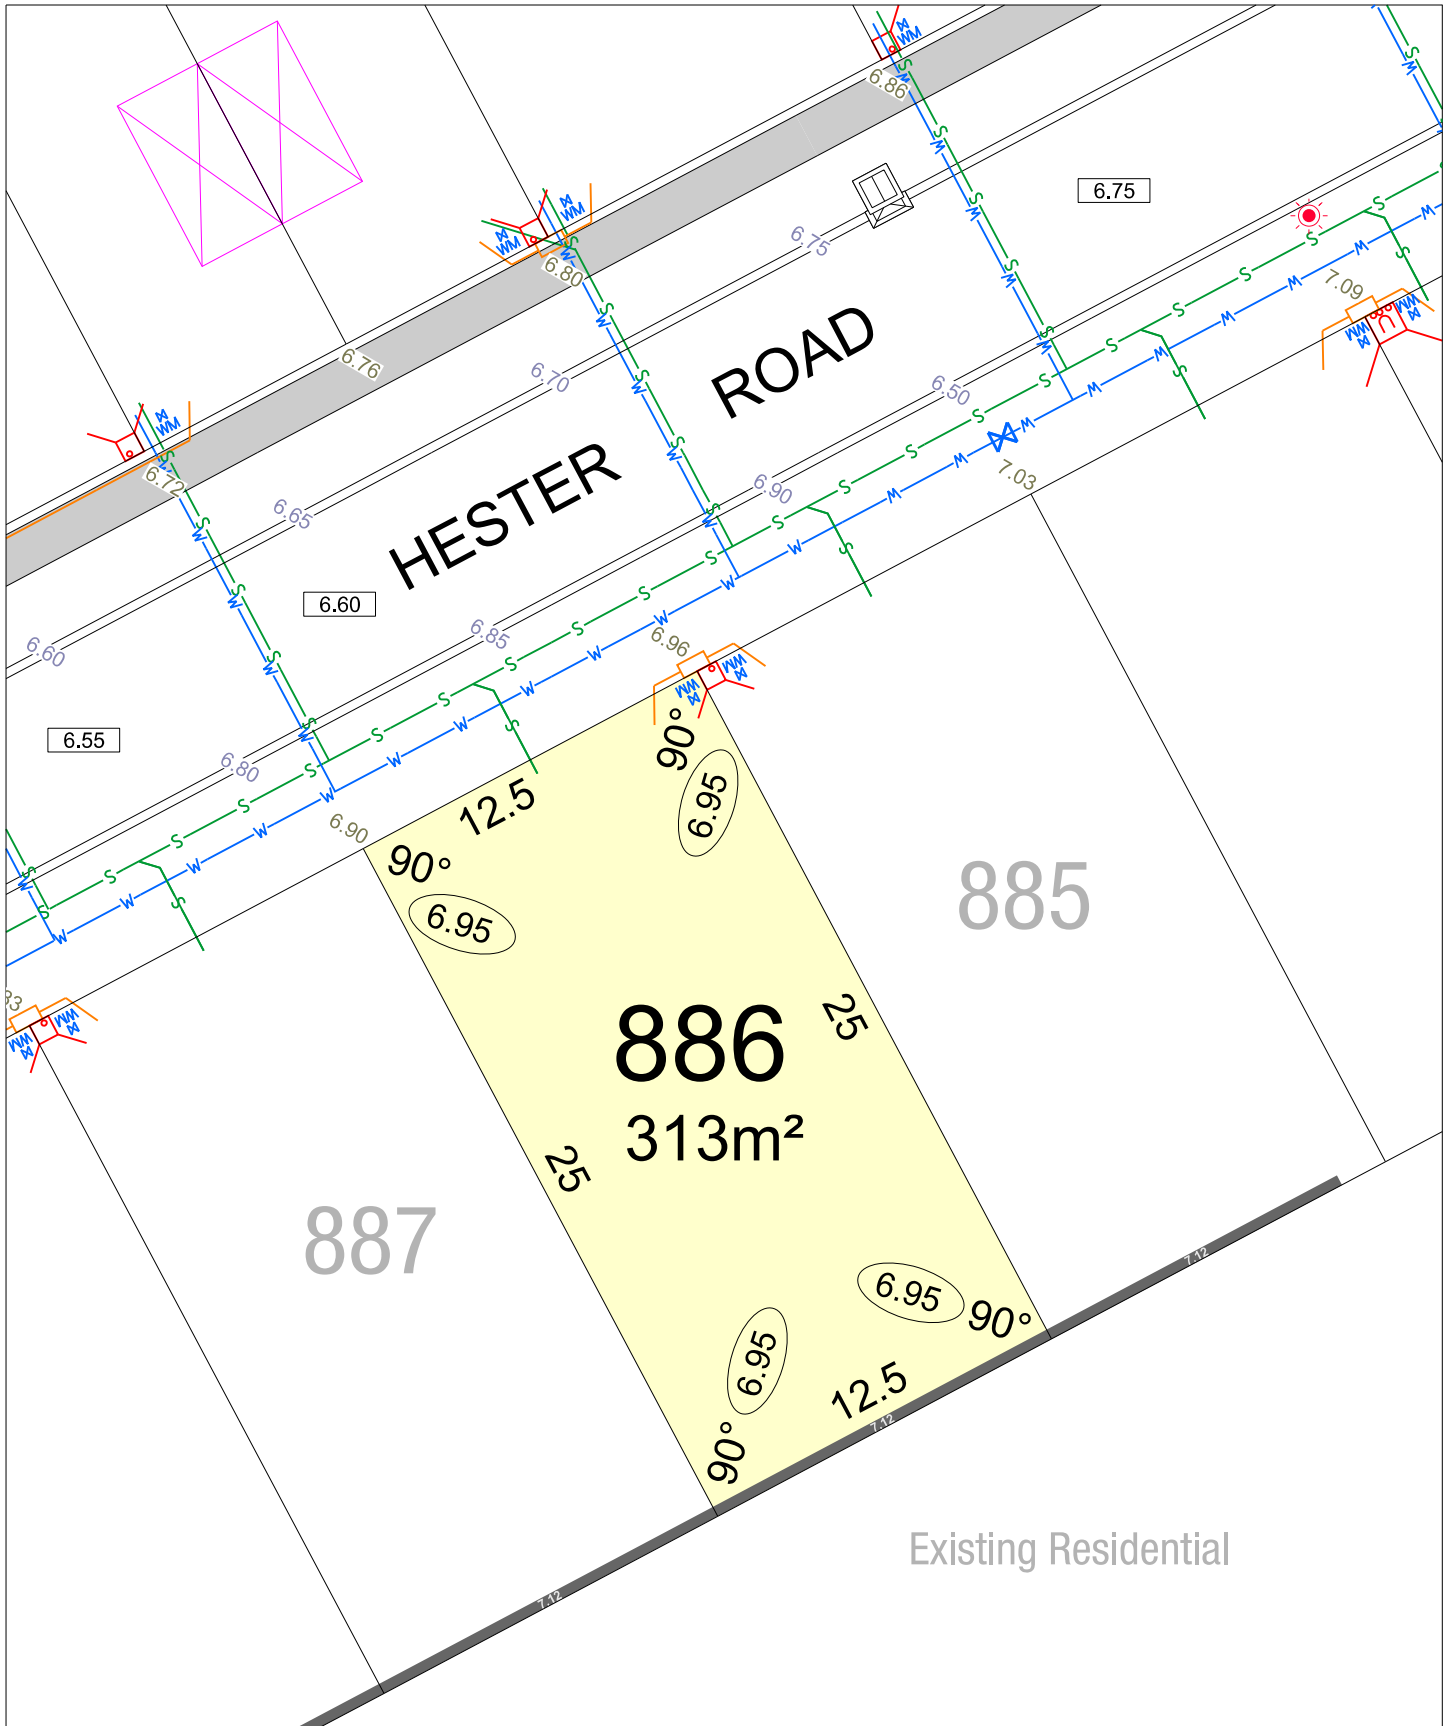

# LITTLE BERT STAGE 2


SCALE 1:250

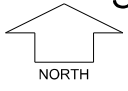

MNG.Ref: 104707lip-010b Date: 22/11/2023  
**Depicted Information subject to approvals and survey.**  
 All dimensions and areas are subject to survey. The particulars on this brochure are supplied for Information only and shall not be taken as a representation in any respect on the part of the Vendor or its agent. Authorities should be consulted when services are contained within lot boundaries as building restrictions may apply. All retaining walls and associated easements are shown exaggerated for clarity.


## LEGEND

- |  |                        |  |                             |  |                              |
|--|------------------------|--|-----------------------------|--|------------------------------|
|  | WATER                  |  | POWER DOME MINI PILLAR      |  | SPOT LEVEL                   |
|  | WATER METER            |  | POWER DOME UNIVERSAL PILLAR |  | ROAD LEVEL                   |
|  | VALVE / HYDRANT        |  | NBN CONNECTION              |  | RETAINING WALL & HEIGHT      |
|  | DEFERRED WATER SERVICE |  | STREETLIGHTS                |  | CONCRETE BLOCK WALL & HEIGHT |
|  | SEWER / MANHOLE        |  | TRANSFORMER                 |  | DESIGNATED GARAGE LOCATION   |
|  | DRAINAGE               |  | BIN PAD                     |  |                              |
|  | SUBSOIL DRAINAGE PIT   |  | ACCESS RESTRICTION          |  |                              |

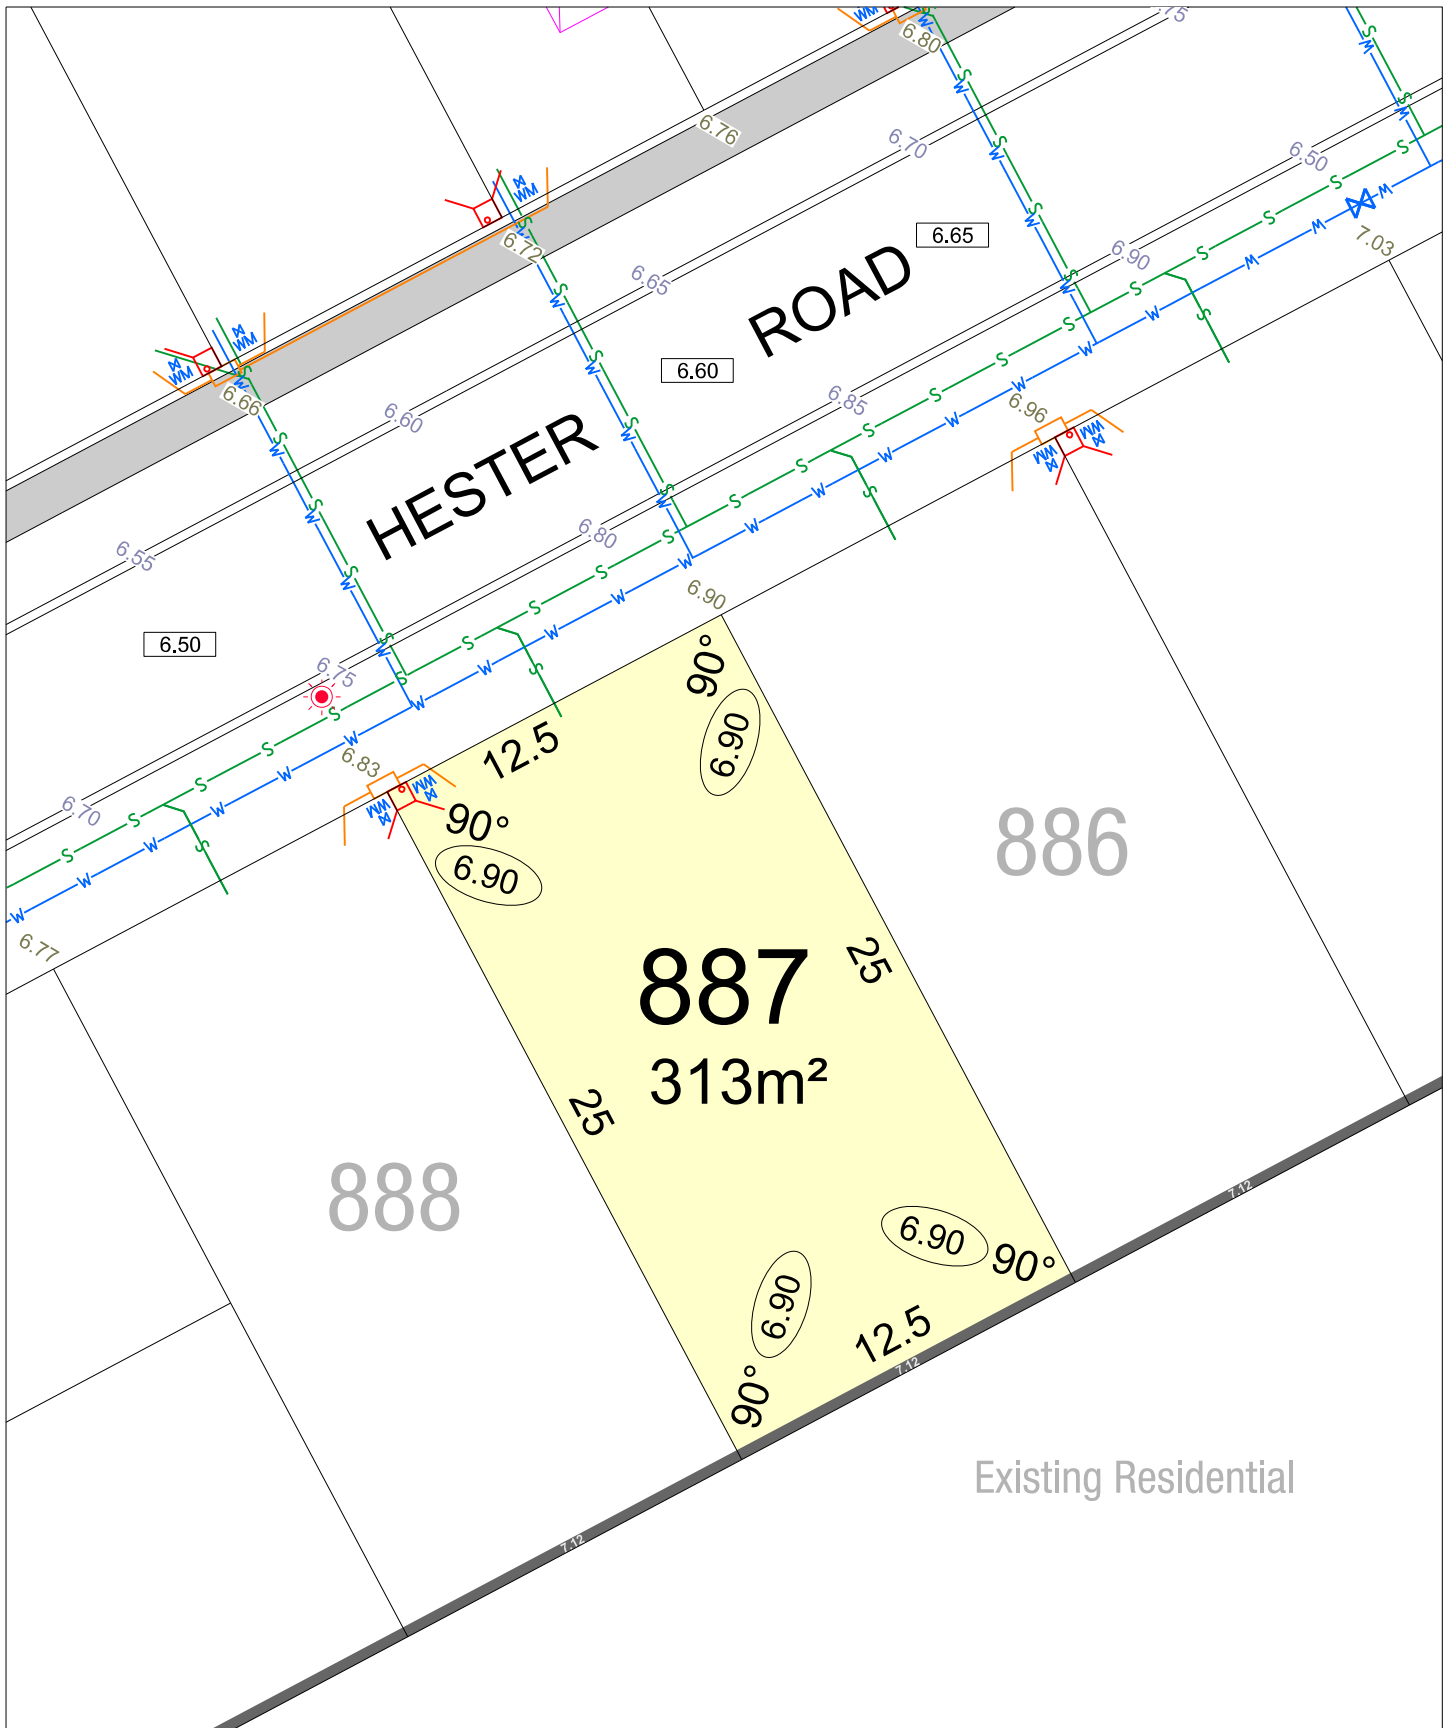

# LITTLE BERT STAGE 2


SCALE 1:250

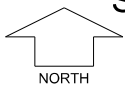

MNG.Ref: 104707lip-010b Date: 22/11/2023  
**Depicted Information subject to approvals and survey.**  
 All dimensions and areas are subject to survey. The particulars on this brochure are supplied for Information only and shall not be taken as a representation in any respect on the part of the Vendor or its agent. Authorities should be consulted when services are contained within lot boundaries as building restrictions may apply. All retaining walls and associated easements are shown exaggerated for clarity.


## LEGEND

	WATER		POWER DOME MINI PILLAR		TOP OF KERB HEIGHT
	WATER METER		POWER DOME UNIVERSAL PILLAR		SPOT LEVEL
	VALVE / HYDRANT		NBN CONNECTION		PAD LEVEL
	DEFERRED WATER SERVICE		STREETLIGHTS		RETAINING WALL & HEIGHT
	SEWER / MANHOLE		TRANSFORMER		CONCRETE BLOCK WALL & HEIGHT
	DRAINAGE		BIN PAD		DESIGNATED GARAGE LOCATION
	SUBSOIL DRAINAGE PIT		ACCESS RESTRICTION		

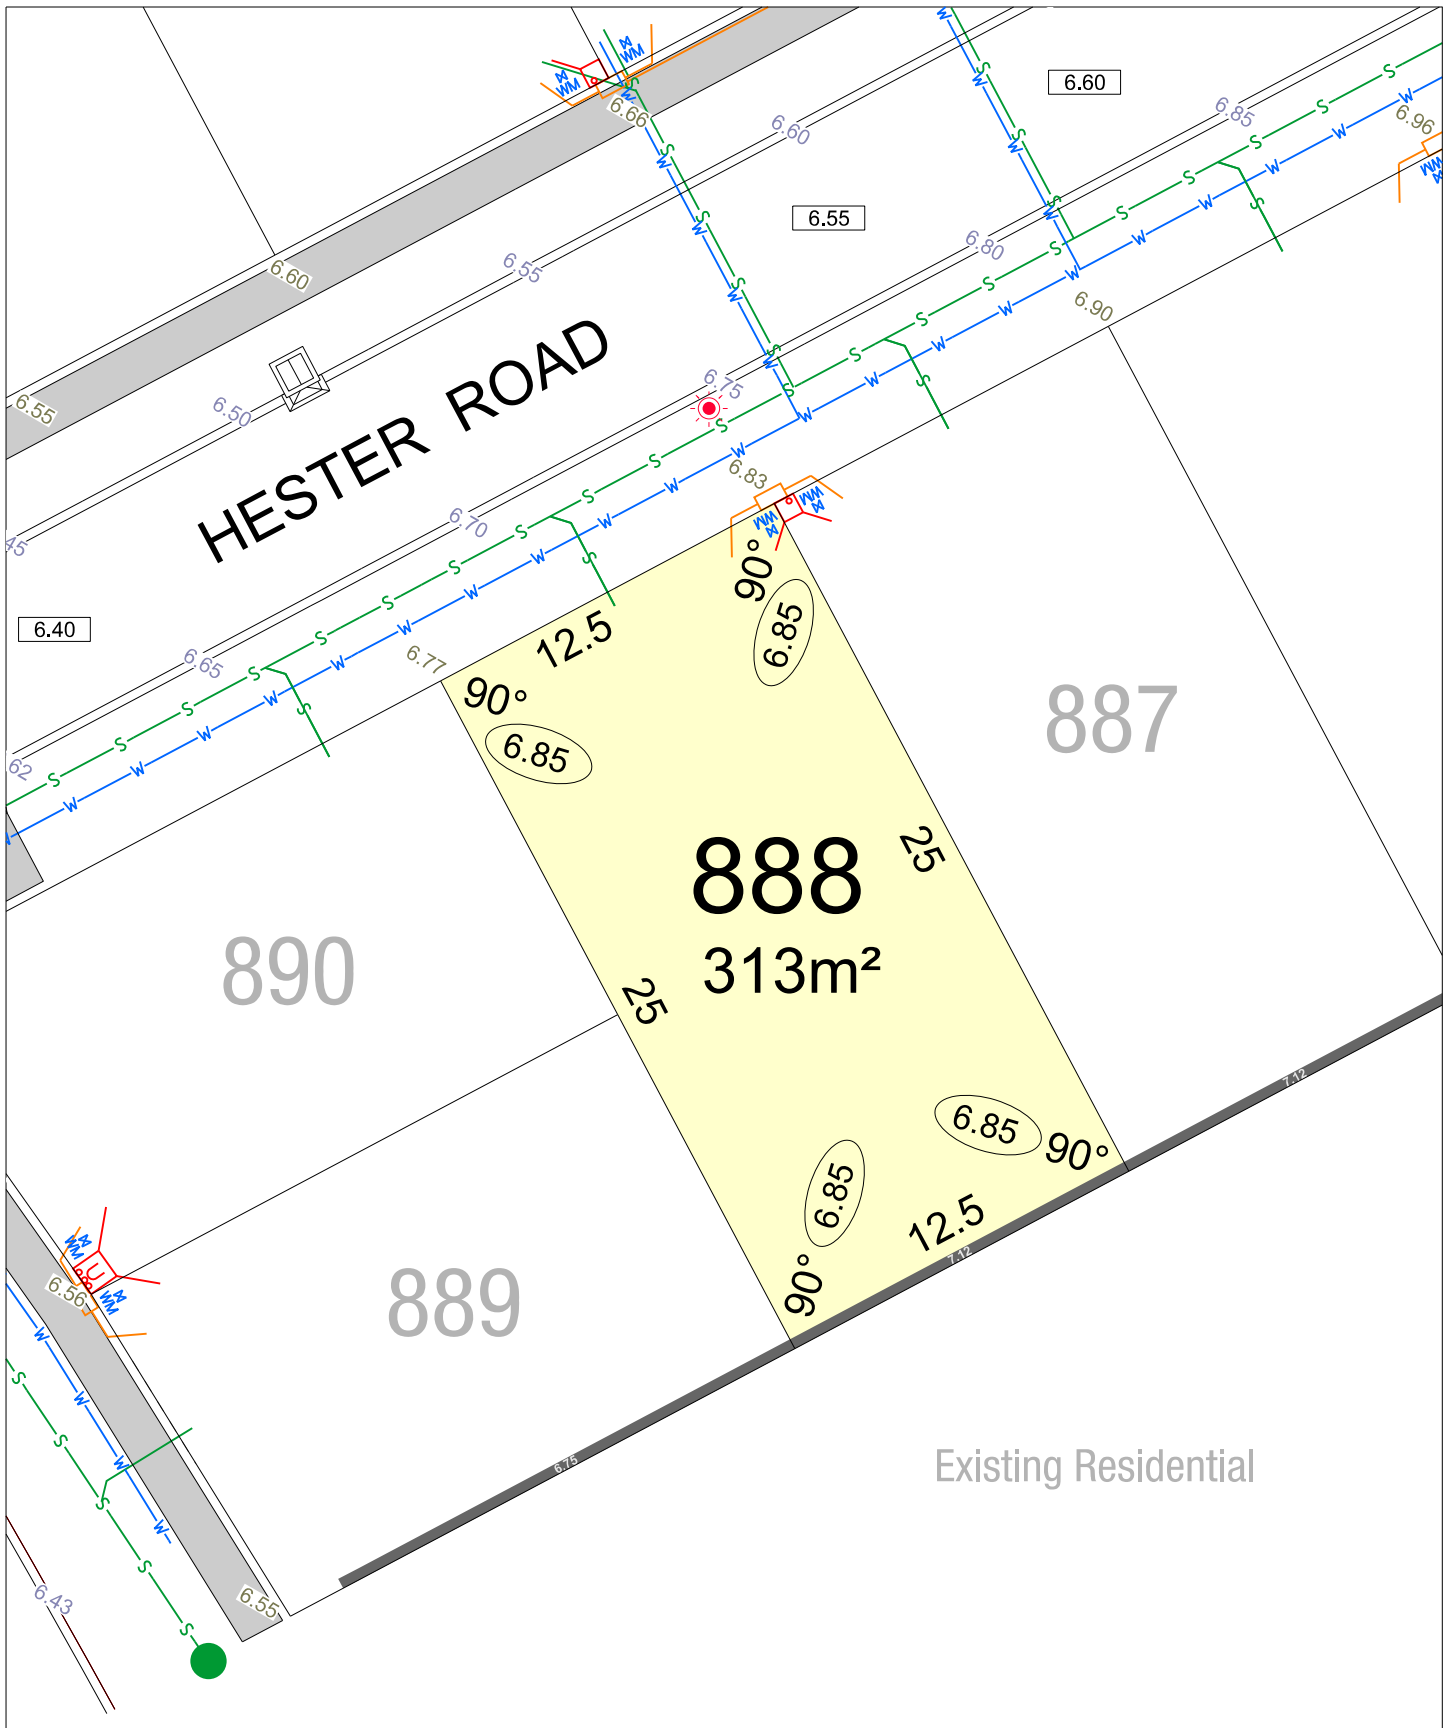

# LITTLE BERT STAGE 2


SCALE 1:250

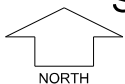


MNG.Ref: 104707lip-010b Date: 22/11/2023  
**Depicted Information subject to approvals and survey.**  
 All dimensions and areas are subject to survey. The particulars on this brochure are supplied for Information only and shall not be taken as a representation in any respect on the part of the Vendor or its agent. Authorities should be consulted when services are contained within lot boundaries as building restrictions may apply. All retaining walls and associated easements are shown exaggerated for clarity.

## LEGEND

	WATER		POWER DOME MINI PILLAR		TOP OF KERB HEIGHT
	WATER METER		POWER DOME UNIVERSAL PILLAR		SPOT LEVEL
	VALVE / HYDRANT		NBN CONNECTION		PAD LEVEL
	DEFERRED WATER SERVICE		STREETLIGHTS		RETAINING WALL & HEIGHT
	SEWER / MANHOLE		TRANSFORMER		CONCRETE BLOCK WALL & HEIGHT
	DRAINAGE		BIN PAD		DESIGNATED GARAGE LOCATION
	SUBSOIL DRAINAGE PIT		ACCESS RESTRICTION		

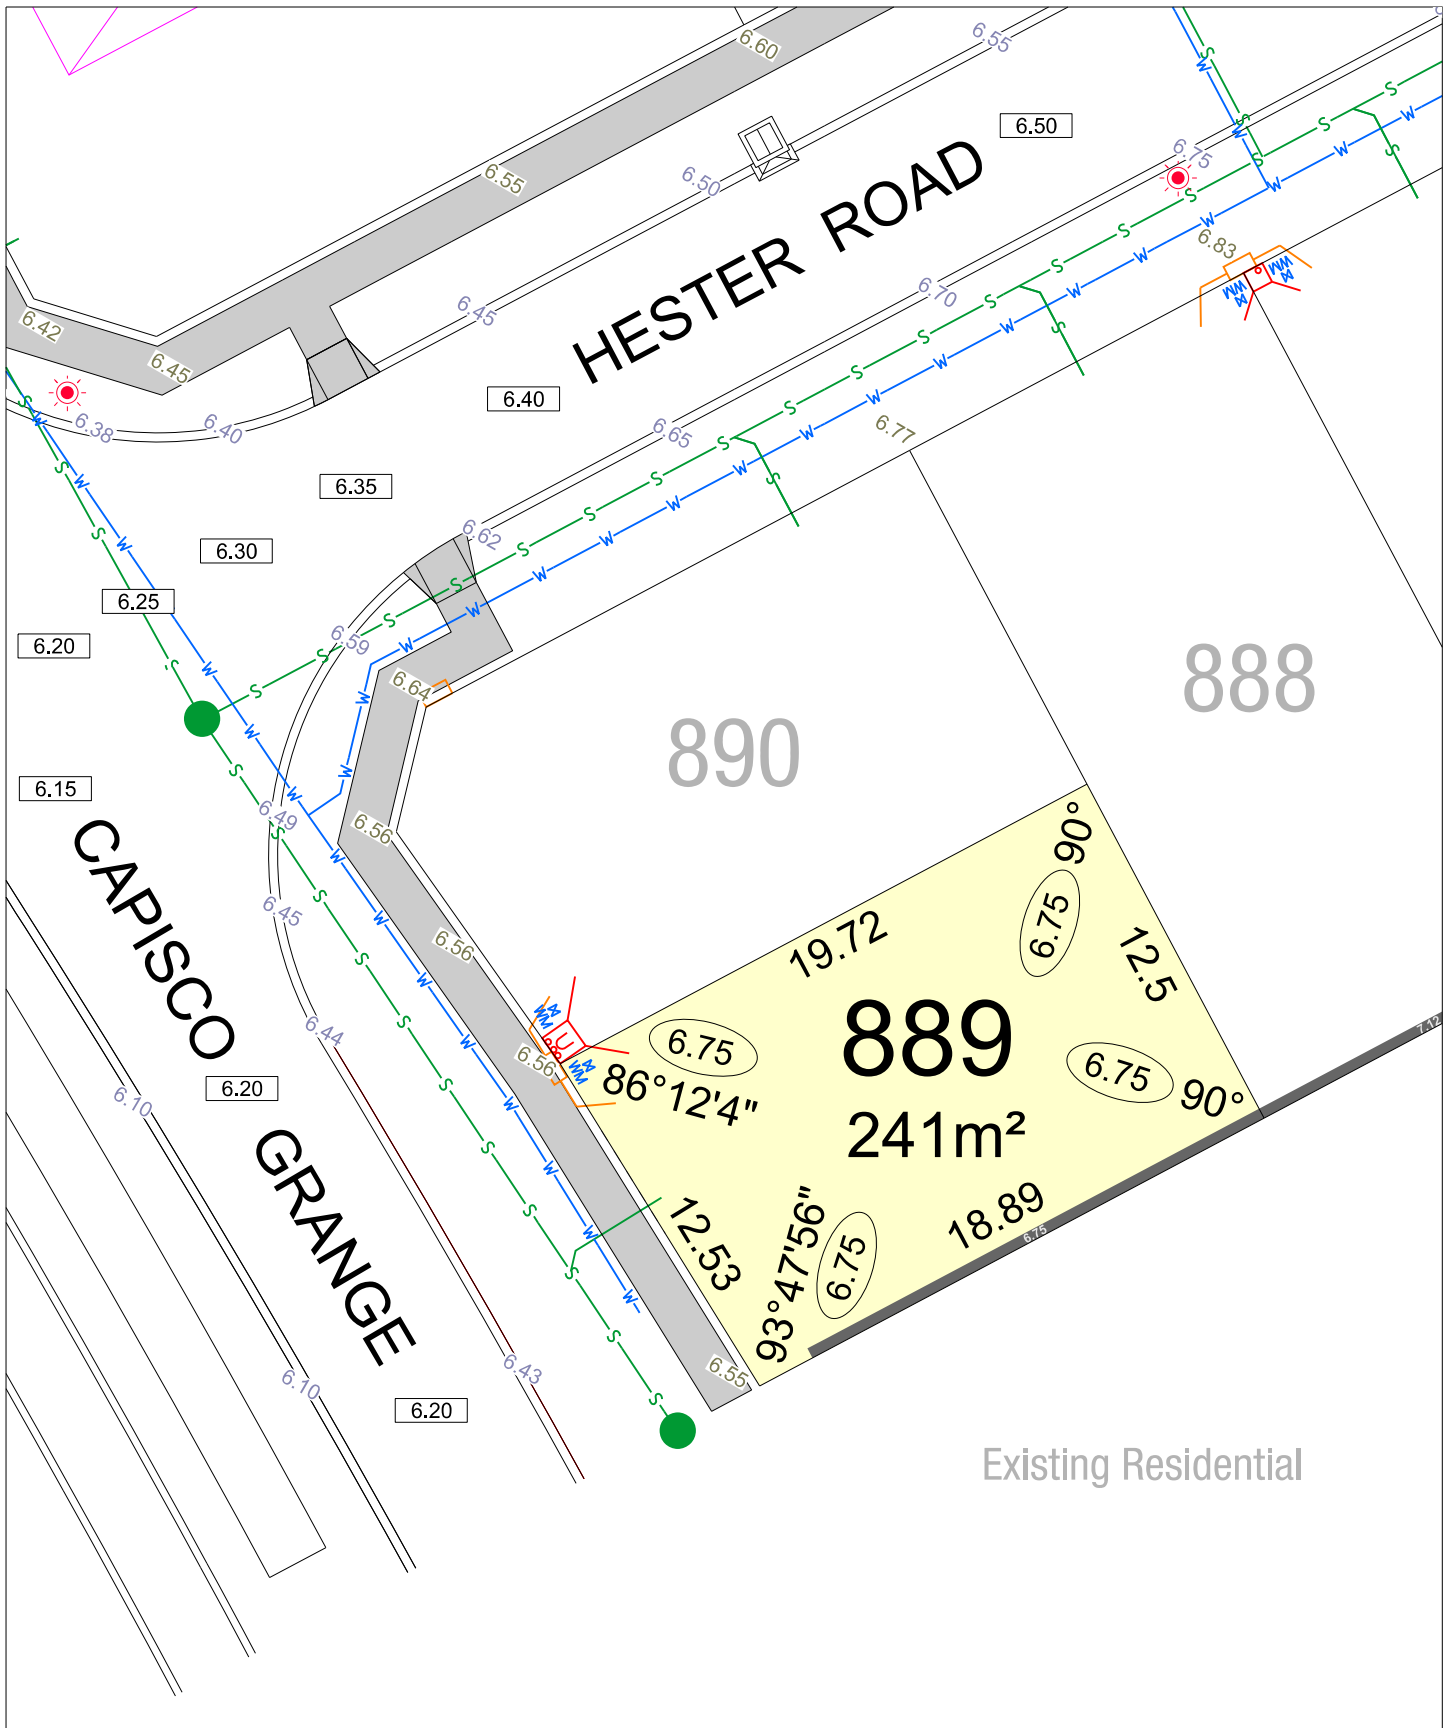

# LITTLE BERT STAGE 2

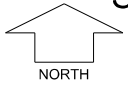


SCALE 1:250

MNG.Ref: 104707lip-010b Date: 22/11/2023  
**Depicted Information subject to approvals and survey.**  
 All dimensions and areas are subject to survey. The particulars on this brochure are supplied for Information only and shall not be taken as a representation in any respect on the part of the Vendor or its agent. Authorities should be consulted when services are contained within lot boundaries as building restrictions may apply. All retaining walls and associated easements are shown exaggerated for clarity.


## LEGEND

	WATER		POWER DOME MINI PILLAR		TOP OF KERB HEIGHT
	WATER METER		POWER DOME UNIVERSAL PILLAR		SPOT LEVEL
	VALVE / HYDRANT		NBN CONNECTION		ROAD LEVEL
	DEFERRED WATER SERVICE		STREETLIGHTS		RETAINING WALL & HEIGHT
	SEWER / MANHOLE		TRANSFORMER		CONCRETE BLOCK WALL & HEIGHT
	DRAINAGE		BIN PAD		DESIGNATED GARAGE LOCATION
	SUBSOIL DRAINAGE PIT		ACCESS RESTRICTION		

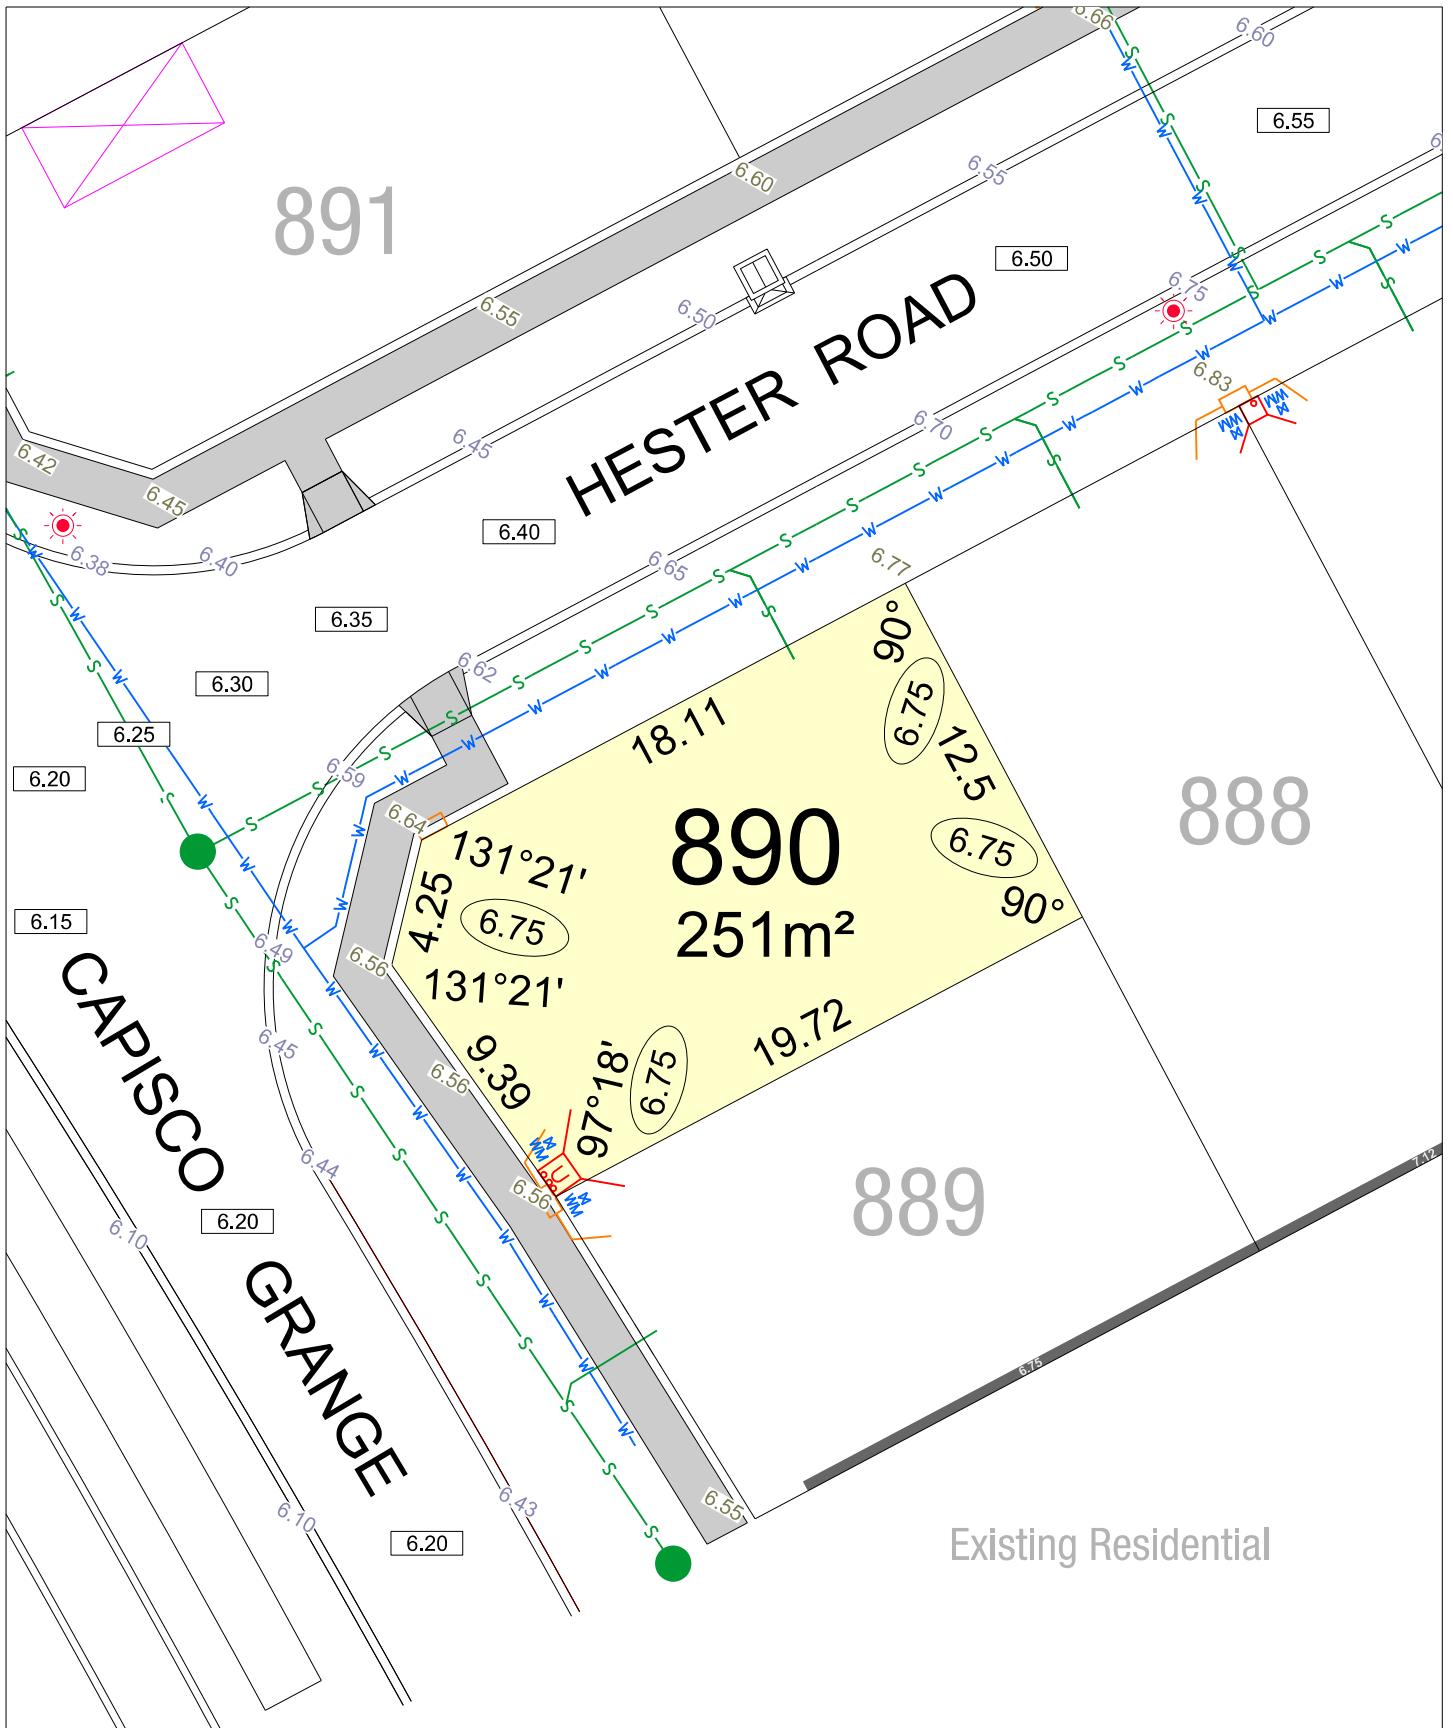

# LITTLE BERT STAGE 2

SCALE 1:250

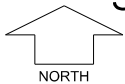


MNG.Ref: 104707lip-010b Date: 22/11/2023  
**Depicted Information subject to approvals and survey.**  
 All dimensions and areas are subject to survey. The particulars on this brochure are supplied for Information only and shall not be taken as a representation in any respect on the part of the Vendor or its agent. Authorities should be consulted when services are contained within lot boundaries as building restrictions may apply. All retaining walls and associated easements are shown exaggerated for clarity.

## LEGEND


	WATER		POWER DOME MINI PILLAR		TOP OF KERB HEIGHT
	WATER METER		POWER DOME UNIVERSAL PILLAR		SPOT LEVEL
	VALVE / HYDRANT		NBN CONNECTION		PAD LEVEL
	DEFERRED WATER SERVICE		STREETLIGHTS		ROAD LEVEL
	SEWER / MANHOLE		TRANSFORMER		RETAINING WALL & HEIGHT
	DRAINAGE		BIN PAD		CONCRETE BLOCK WALL & HEIGHT
	SUBSOIL DRAINAGE PIT		ACCESS RESTRICTION		DESIGNATED GARAGE LOCATION



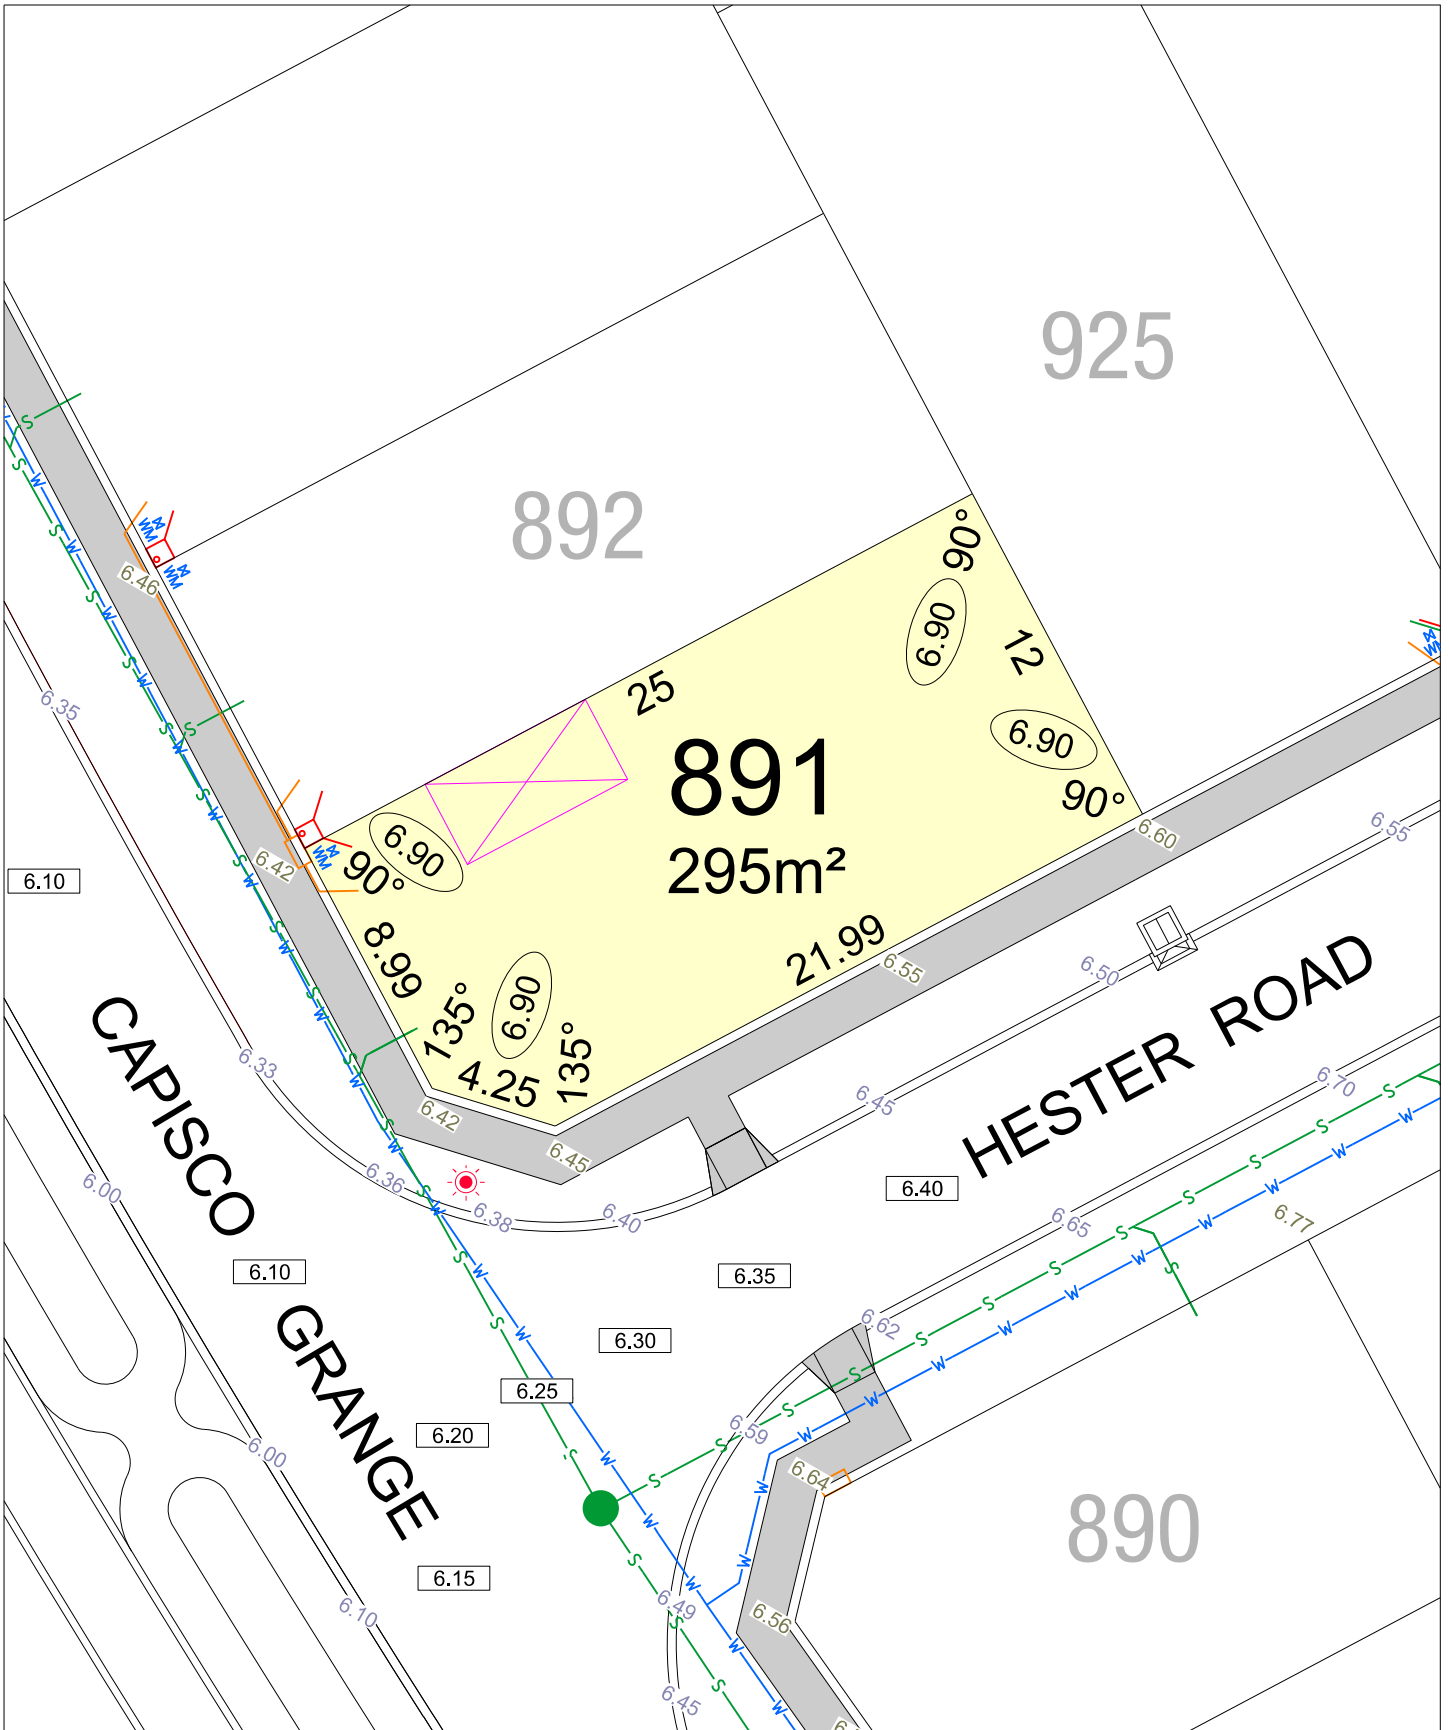

# LITTLE BERT STAGE 2


SCALE 1:250

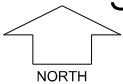


MNG.Ref: 104707lip-010b Date: 22/11/2023  
**Depicted Information subject to approvals and survey.**  
 All dimensions and areas are subject to survey. The particulars on this brochure are supplied for Information only and shall not be taken as a representation in any respect on the part of the Vendor or its agent. Authorities should be consulted when services are contained within lot boundaries as building restrictions may apply. All retaining walls and associated easements are shown exaggerated for clarity.

## LEGEND

	WATER		POWER DOME MINI PILLAR		TOP OF KERB HEIGHT
	WATER METER		POWER DOME UNIVERSAL PILLAR		SPOT LEVEL
	VALVE / HYDRANT		NBN CONNECTION		PAD LEVEL
	DEFERRED WATER SERVICE		STREETLIGHTS		ROAD LEVEL
	SEWER / MANHOLE		TRANSFORMER		RETAINING WALL & HEIGHT
	DRAINAGE		BIN PAD		CONCRETE BLOCK WALL & HEIGHT
	SUBSOIL DRAINAGE PIT		ACCESS RESTRICTION		DESIGNATED GARAGE LOCATION

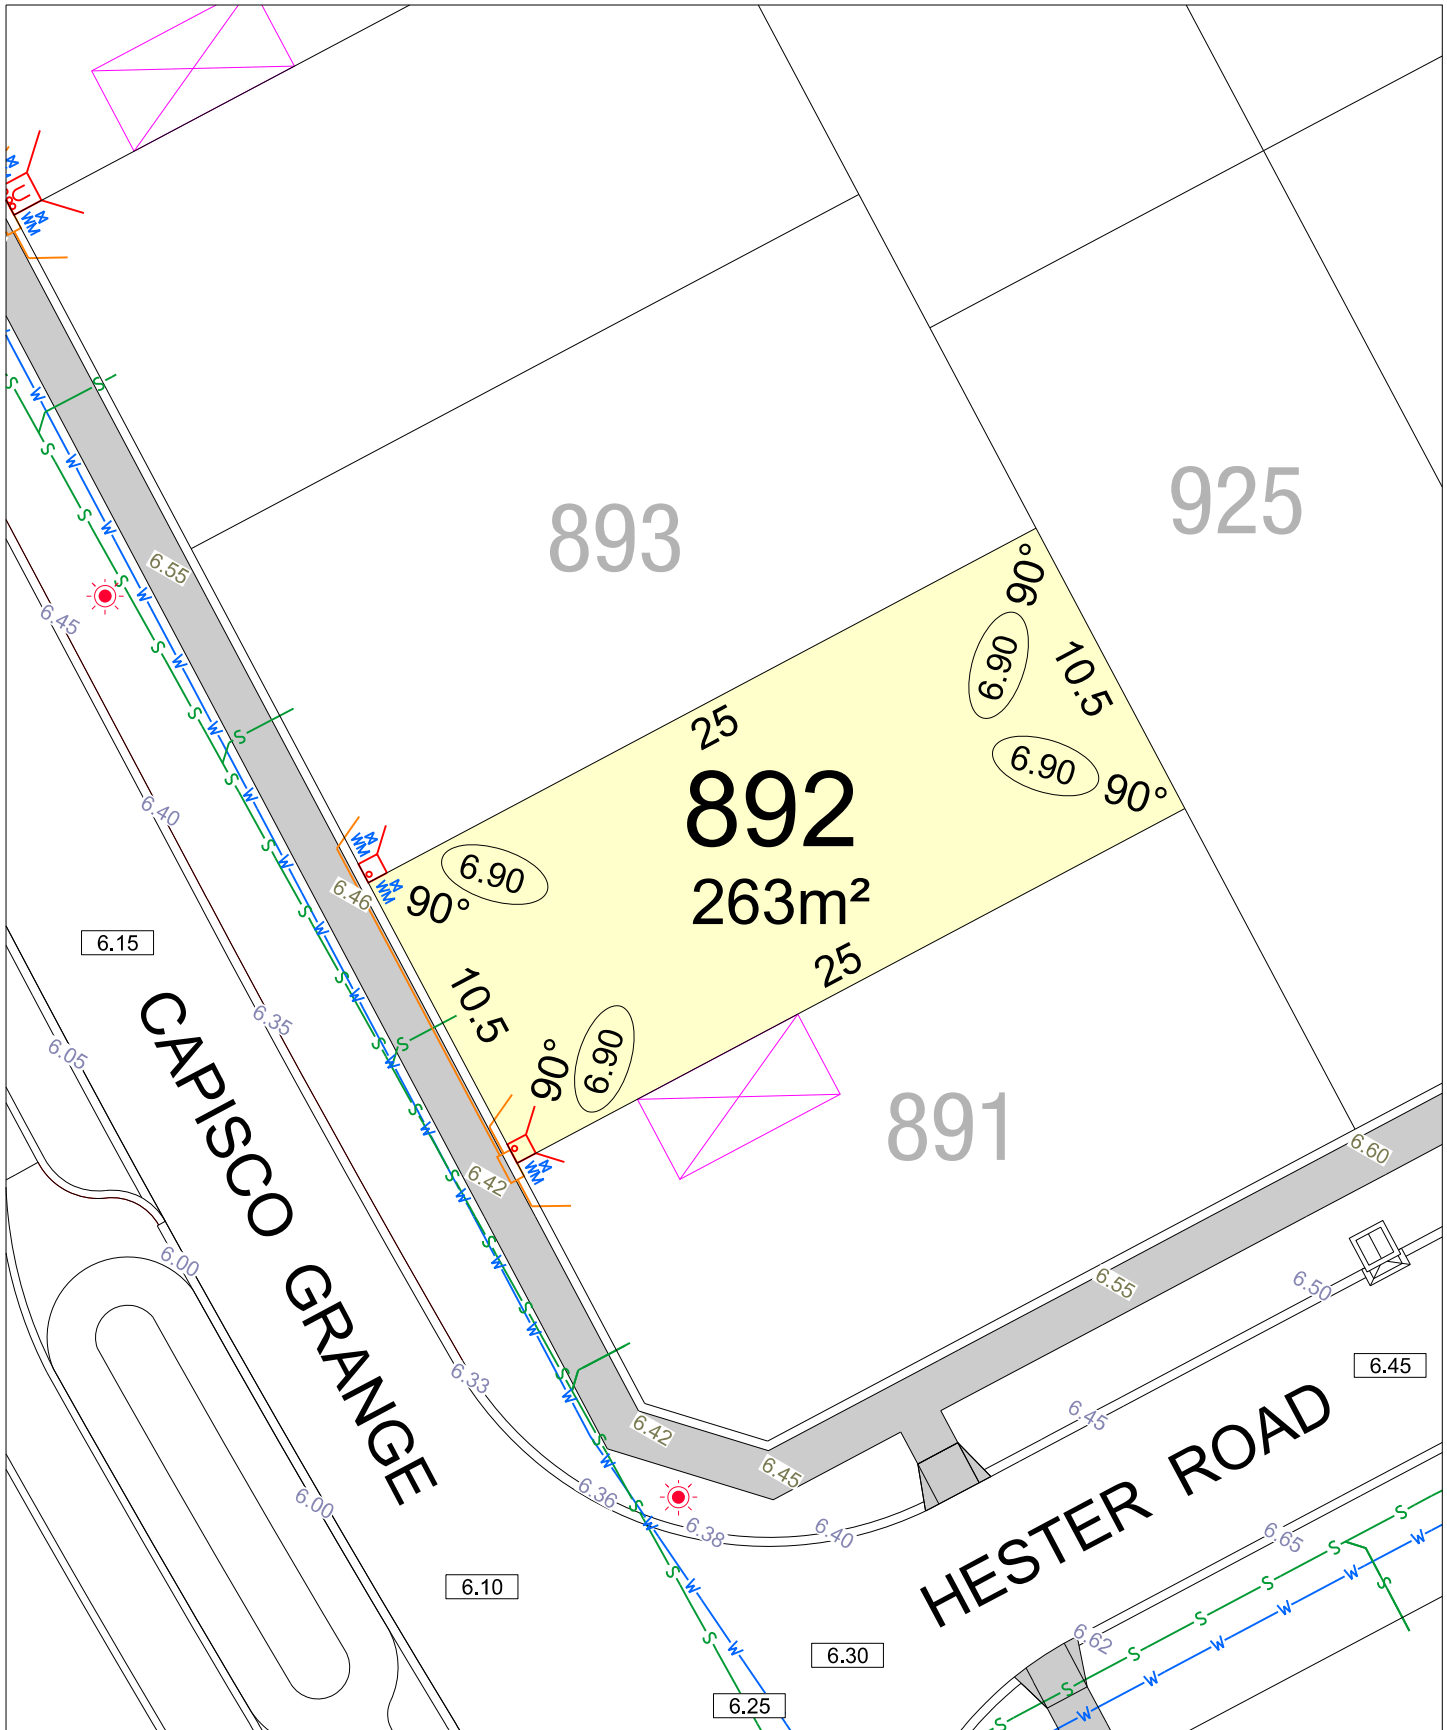

# LITTLE BERT STAGE 2

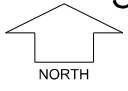


SCALE 1:250

MNG.Ref: 104707lip-010b Date: 22/11/2023  
**Depicted Information subject to approvals and survey.**  
 All dimensions and areas are subject to survey. The particulars on this brochure are supplied for Information only and shall not be taken as a representation in any respect on the part of the Vendor or its agent. Authorities should be consulted when services are contained within lot boundaries as building restrictions may apply. All retaining walls and associated easements are shown exaggerated for clarity.

## LEGEND


WATER	POWER DOME MINI PILLAR	TOP OF KERB HEIGHT
WATER METER	POWER DOME UNIVERSAL PILLAR	SPOT LEVEL
VALVE / HYDRANT	NBN CONNECTION	PAD LEVEL
DEFERRED WATER SERVICE	STREETLIGHTS	RETAINING WALL & HEIGHT
SEWER / MANHOLE	TRANSFORMER	CONCRETE BLOCK WALL & HEIGHT
DRAINAGE	BIN PAD	DESIGNATED GARAGE LOCATION
SUBSOIL DRAINAGE PIT	ACCESS RESTRICTION	



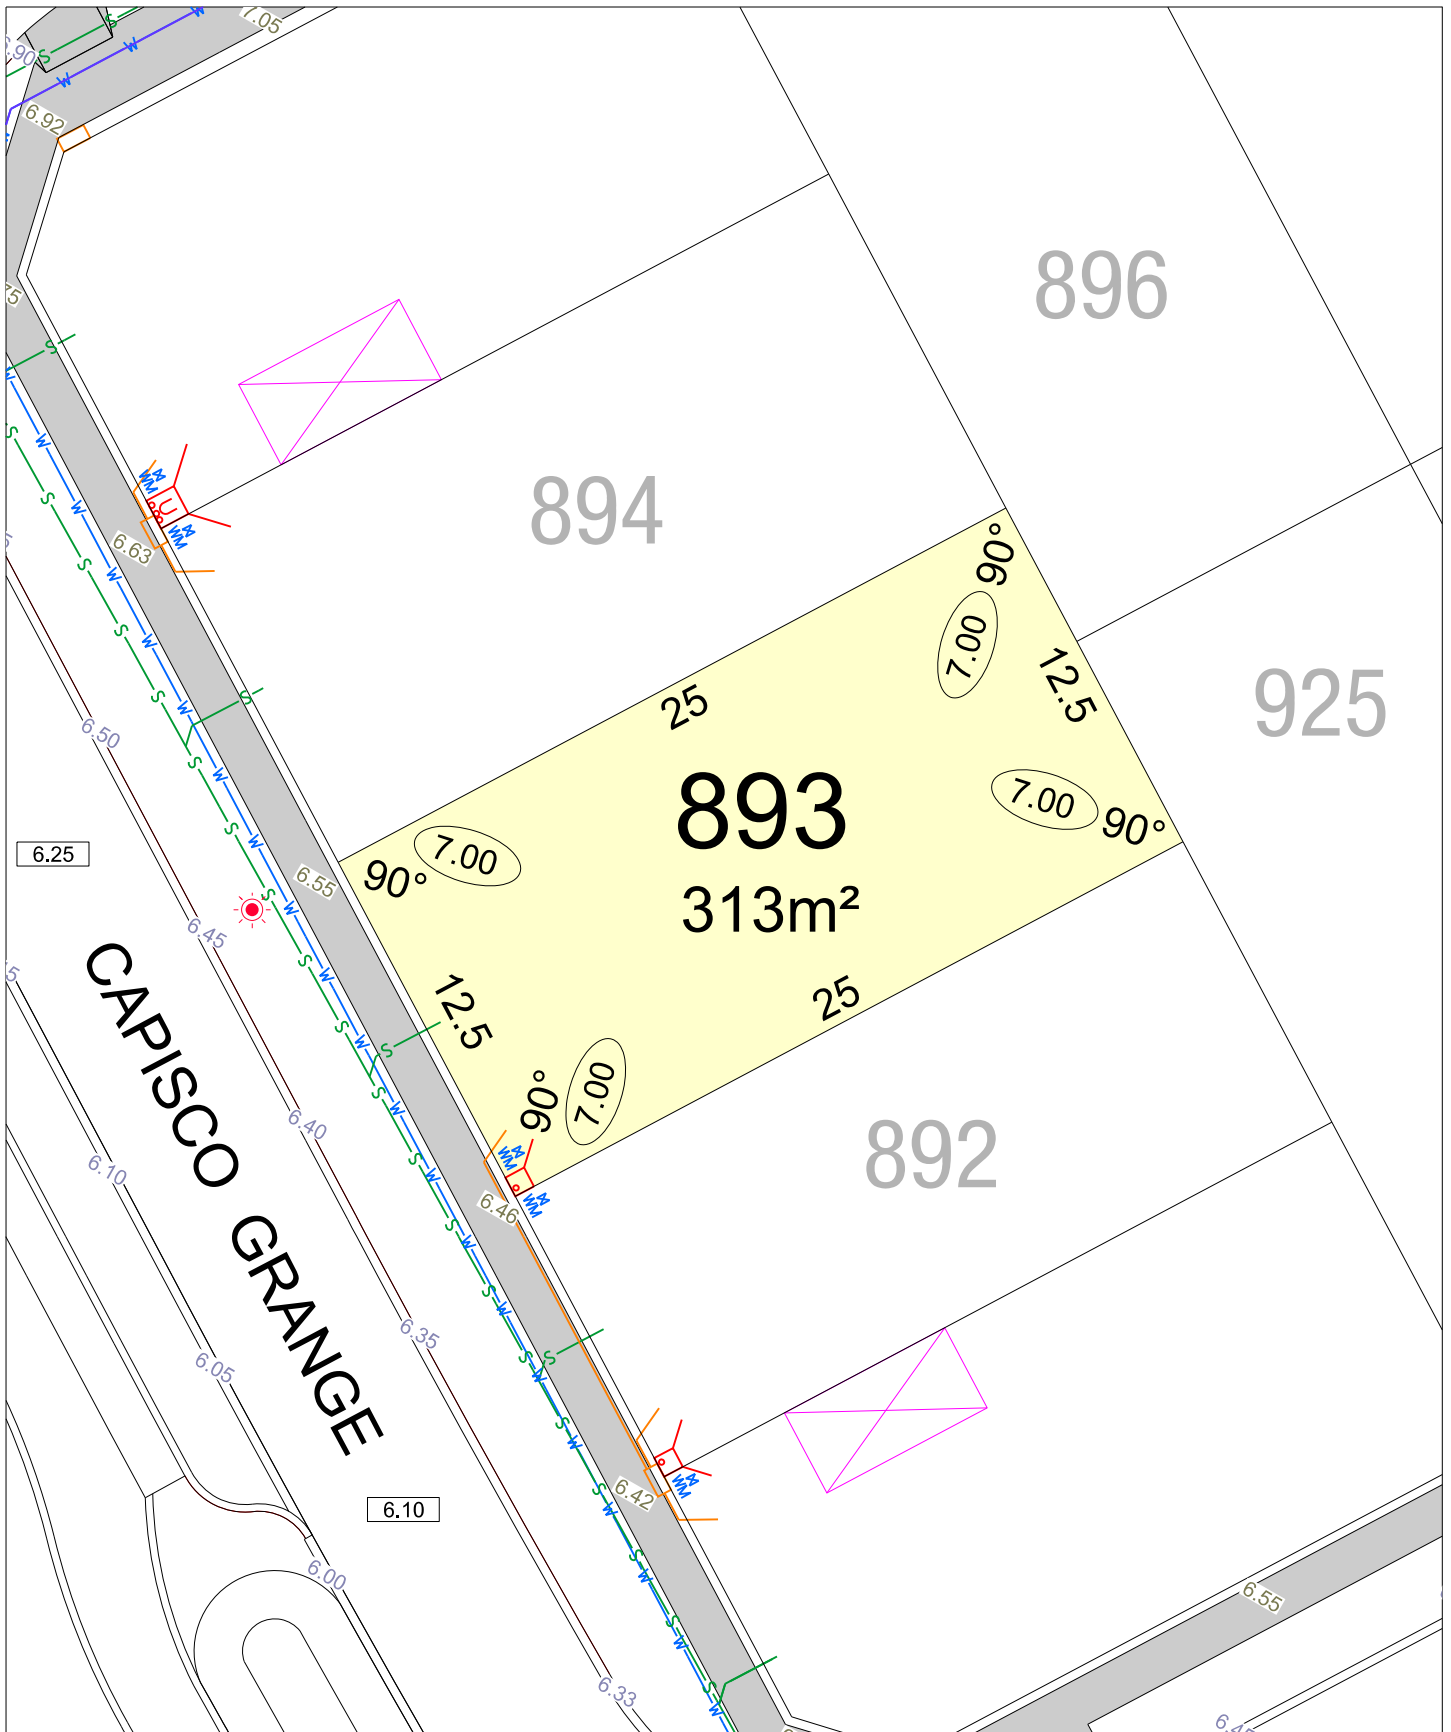

# LITTLE BERT STAGE 2


SCALE 1:250

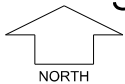

MNG.Ref: 104707lip-010b Date: 22/11/2023  
**Depicted Information subject to approvals and survey.**  
 All dimensions and areas are subject to survey. The particulars on this brochure are supplied for Information only and shall not be taken as a representation in any respect on the part of the Vendor or its agent. Authorities should be consulted when services are contained within lot boundaries as building restrictions may apply. All retaining walls and associated easements are shown exaggerated for clarity.


## LEGEND

	WATER		POWER DOME MINI PILLAR		TOP OF KERB HEIGHT
	WATER METER		POWER DOME UNIVERSAL PILLAR		SPOT LEVEL
	VALVE / HYDRANT		NBN CONNECTION		PAD LEVEL
	DEFERRED WATER SERVICE		STREETLIGHTS		ROAD LEVEL
	SEWER / MANHOLE		TRANSFORMER		RETAINING WALL & HEIGHT
	DRAINAGE		BIN PAD		CONCRETE BLOCK WALL & HEIGHT
	SUBSOIL DRAINAGE PIT		ACCESS RESTRICTION		DESIGNATED GARAGE LOCATION

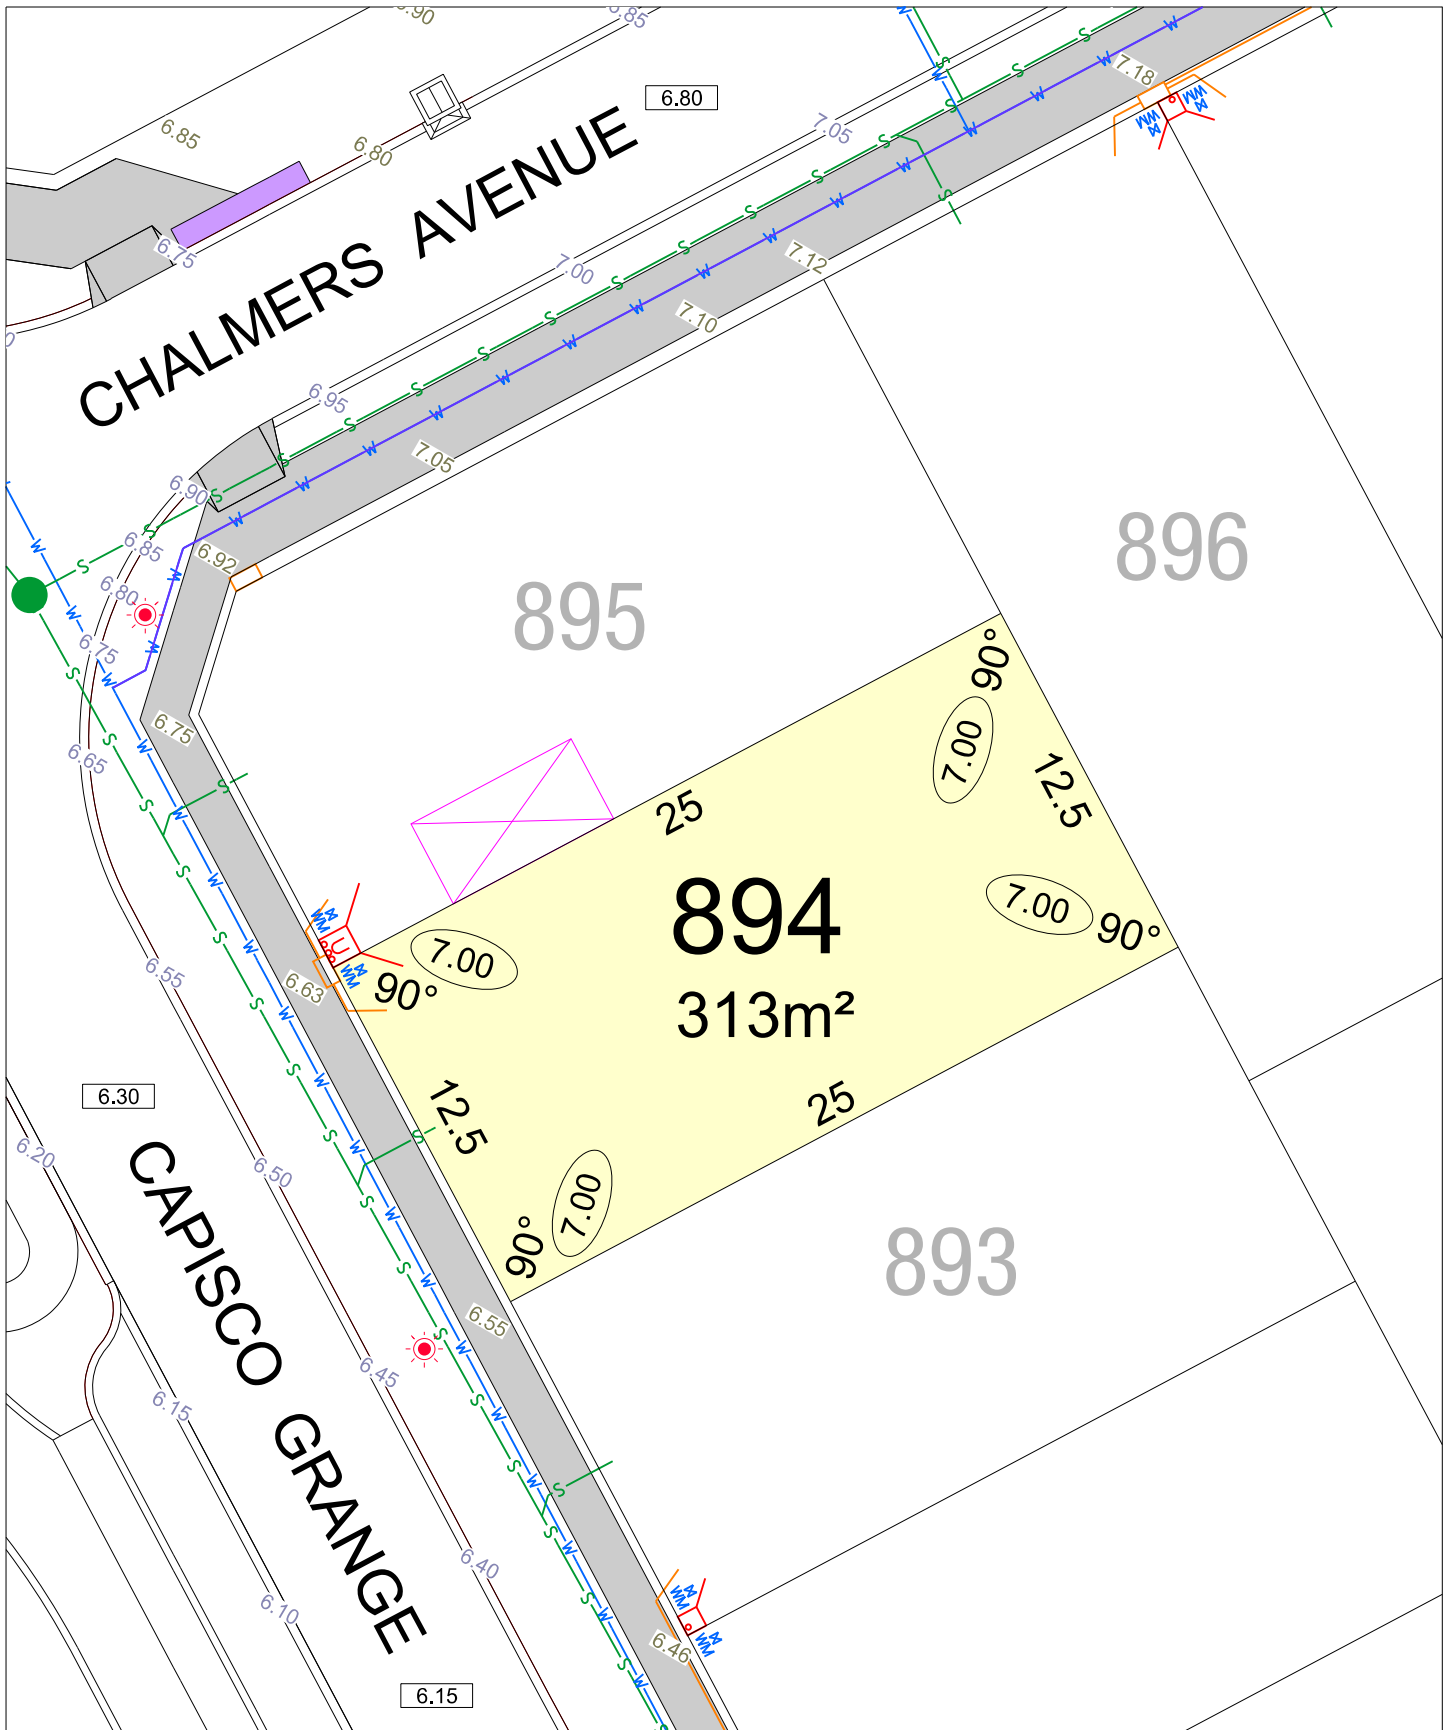

# LITTLE BERT STAGE 2


SCALE 1:250

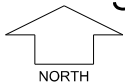

MNG.Ref: 104707lip-010b Date: 22/11/2023  
**Depicted Information subject to approvals and survey.**  
 All dimensions and areas are subject to survey. The particulars on this brochure are supplied for Information only and shall not be taken as a representation in any respect on the part of the Vendor or its agent. Authorities should be consulted when services are contained within lot boundaries as building restrictions may apply. All retaining walls and associated easements are shown exaggerated for clarity.


## LEGEND

	WATER		POWER DOME MINI PILLAR		26.80	TOP OF KERB HEIGHT
	WATER METER		POWER DOME UNIVERSAL PILLAR		26.16	SPOT LEVEL
	VALVE / HYDRANT		NBN CONNECTION		25.40	PAD LEVEL
	DEFERRED WATER SERVICE		STREETLIGHTS		8.50	ROAD LEVEL
	SEWER / MANHOLE		TRANSFORMER		8.11	RETAINING WALL & HEIGHT
	DRAINAGE		BIN PAD			CONCRETE BLOCK WALL & HEIGHT
	SUBSOIL DRAINAGE PIT		ACCESS RESTRICTION			DESIGNATED GARAGE LOCATION

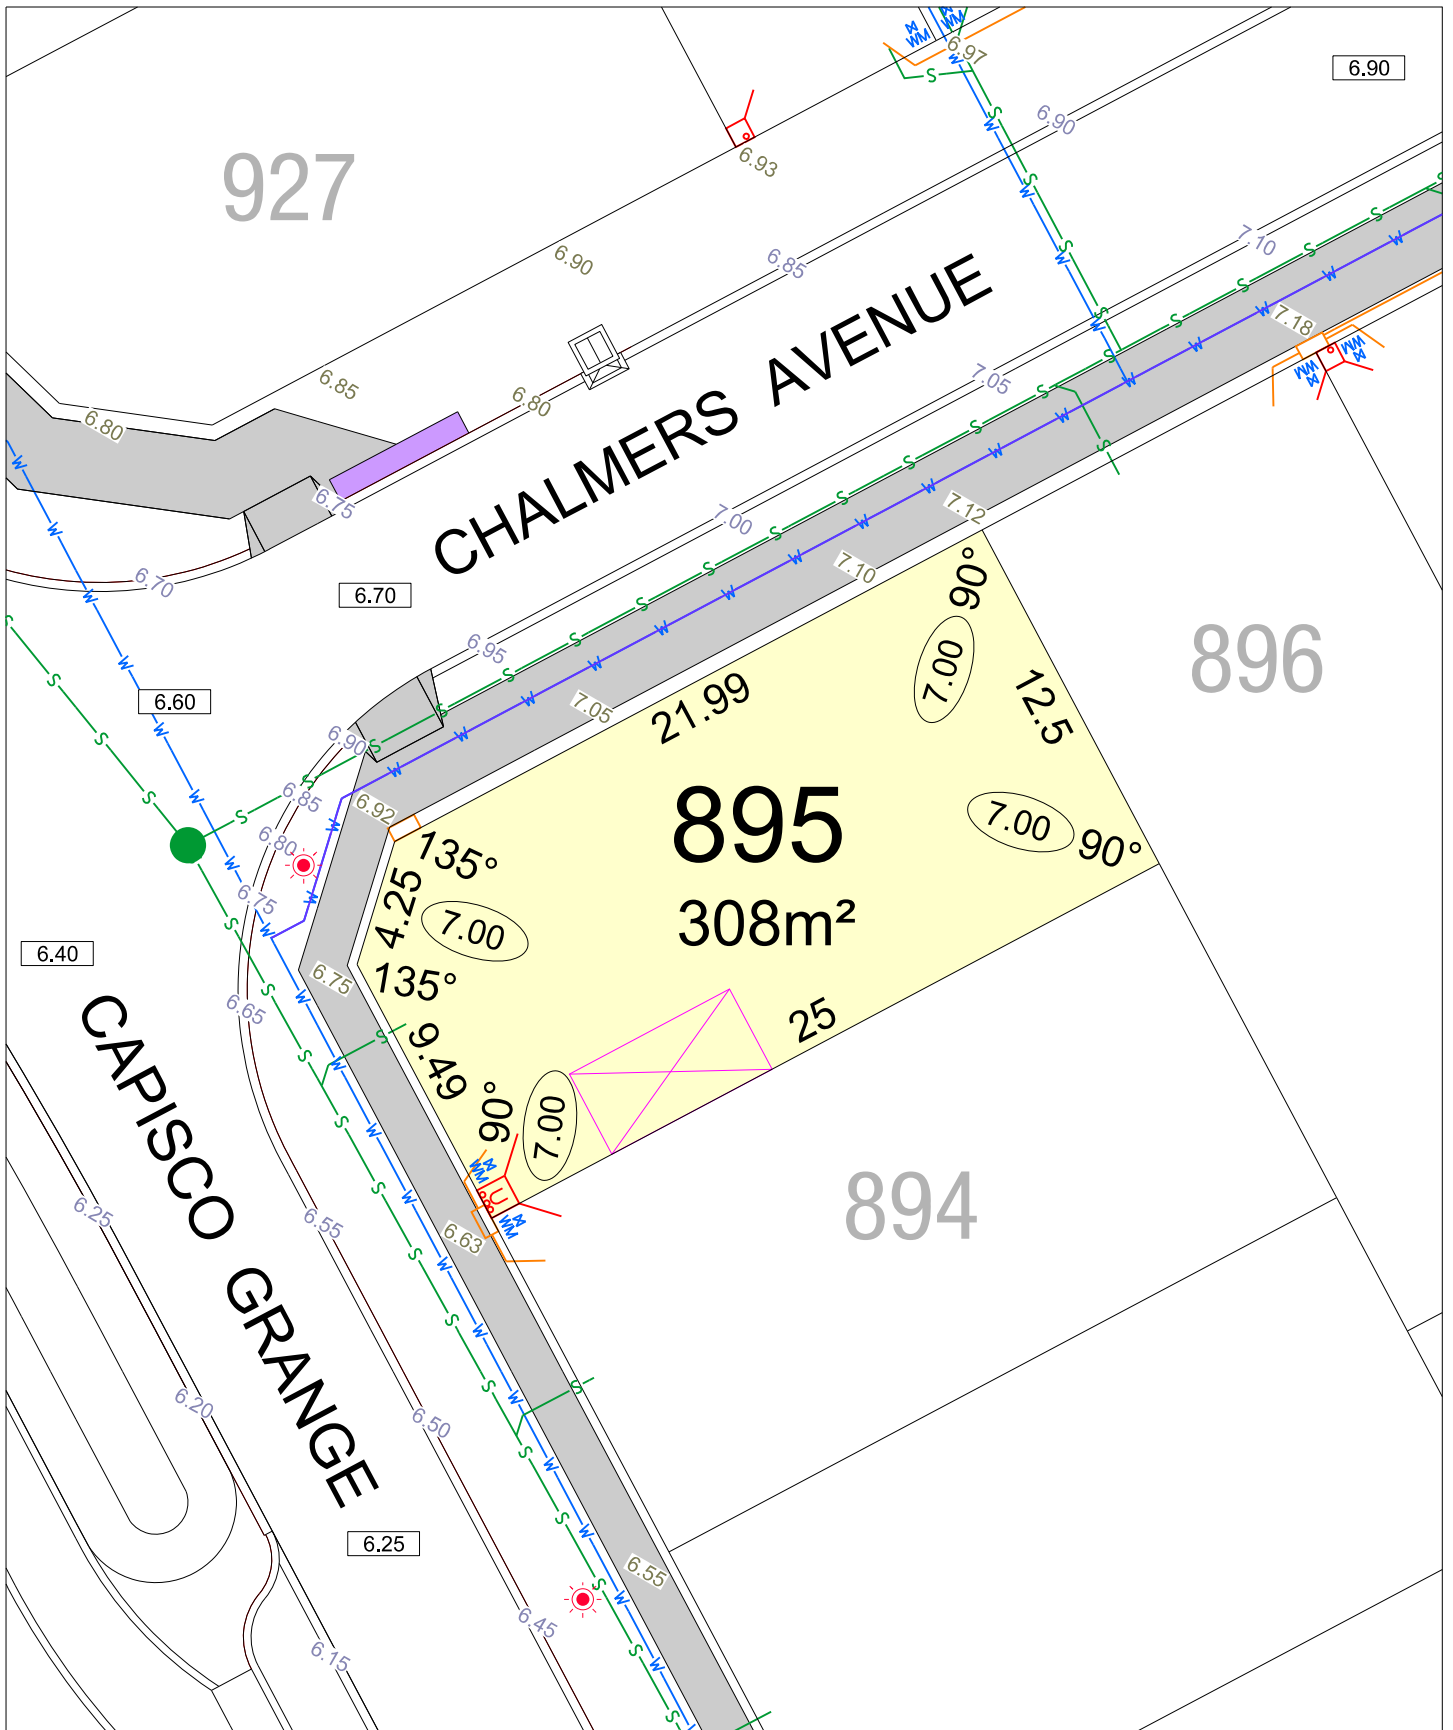

# LITTLE BERT STAGE 2


SCALE 1:250

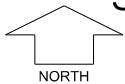


MNG.Ref: 104707lip-010b Date: 22/11/2023  
**Depicted Information subject to approvals and survey.**  
 All dimensions and areas are subject to survey. The particulars on this brochure are supplied for Information only and shall not be taken as a representation in any respect on the part of the Vendor or its agent. Authorities should be consulted when services are contained within lot boundaries as building restrictions may apply. All retaining walls and associated easements are shown exaggerated for clarity.

## LEGEND

	WATER		POWER DOME MINI PILLAR		TOP OF KERB HEIGHT
	WATER METER		POWER DOME UNIVERSAL PILLAR		SPOT LEVEL
	VALVE / HYDRANT		NBN CONNECTION		PAD LEVEL
	DEFERRED WATER SERVICE		STREETLIGHTS		ROAD LEVEL
	SEWER / MANHOLE		TRANSFORMER		RETAINING WALL & HEIGHT
	DRAINAGE		BIN PAD		CONCRETE BLOCK WALL & HEIGHT
	SUBSOIL DRAINAGE PIT		ACCESS RESTRICTION		DESIGNATED GARAGE LOCATION

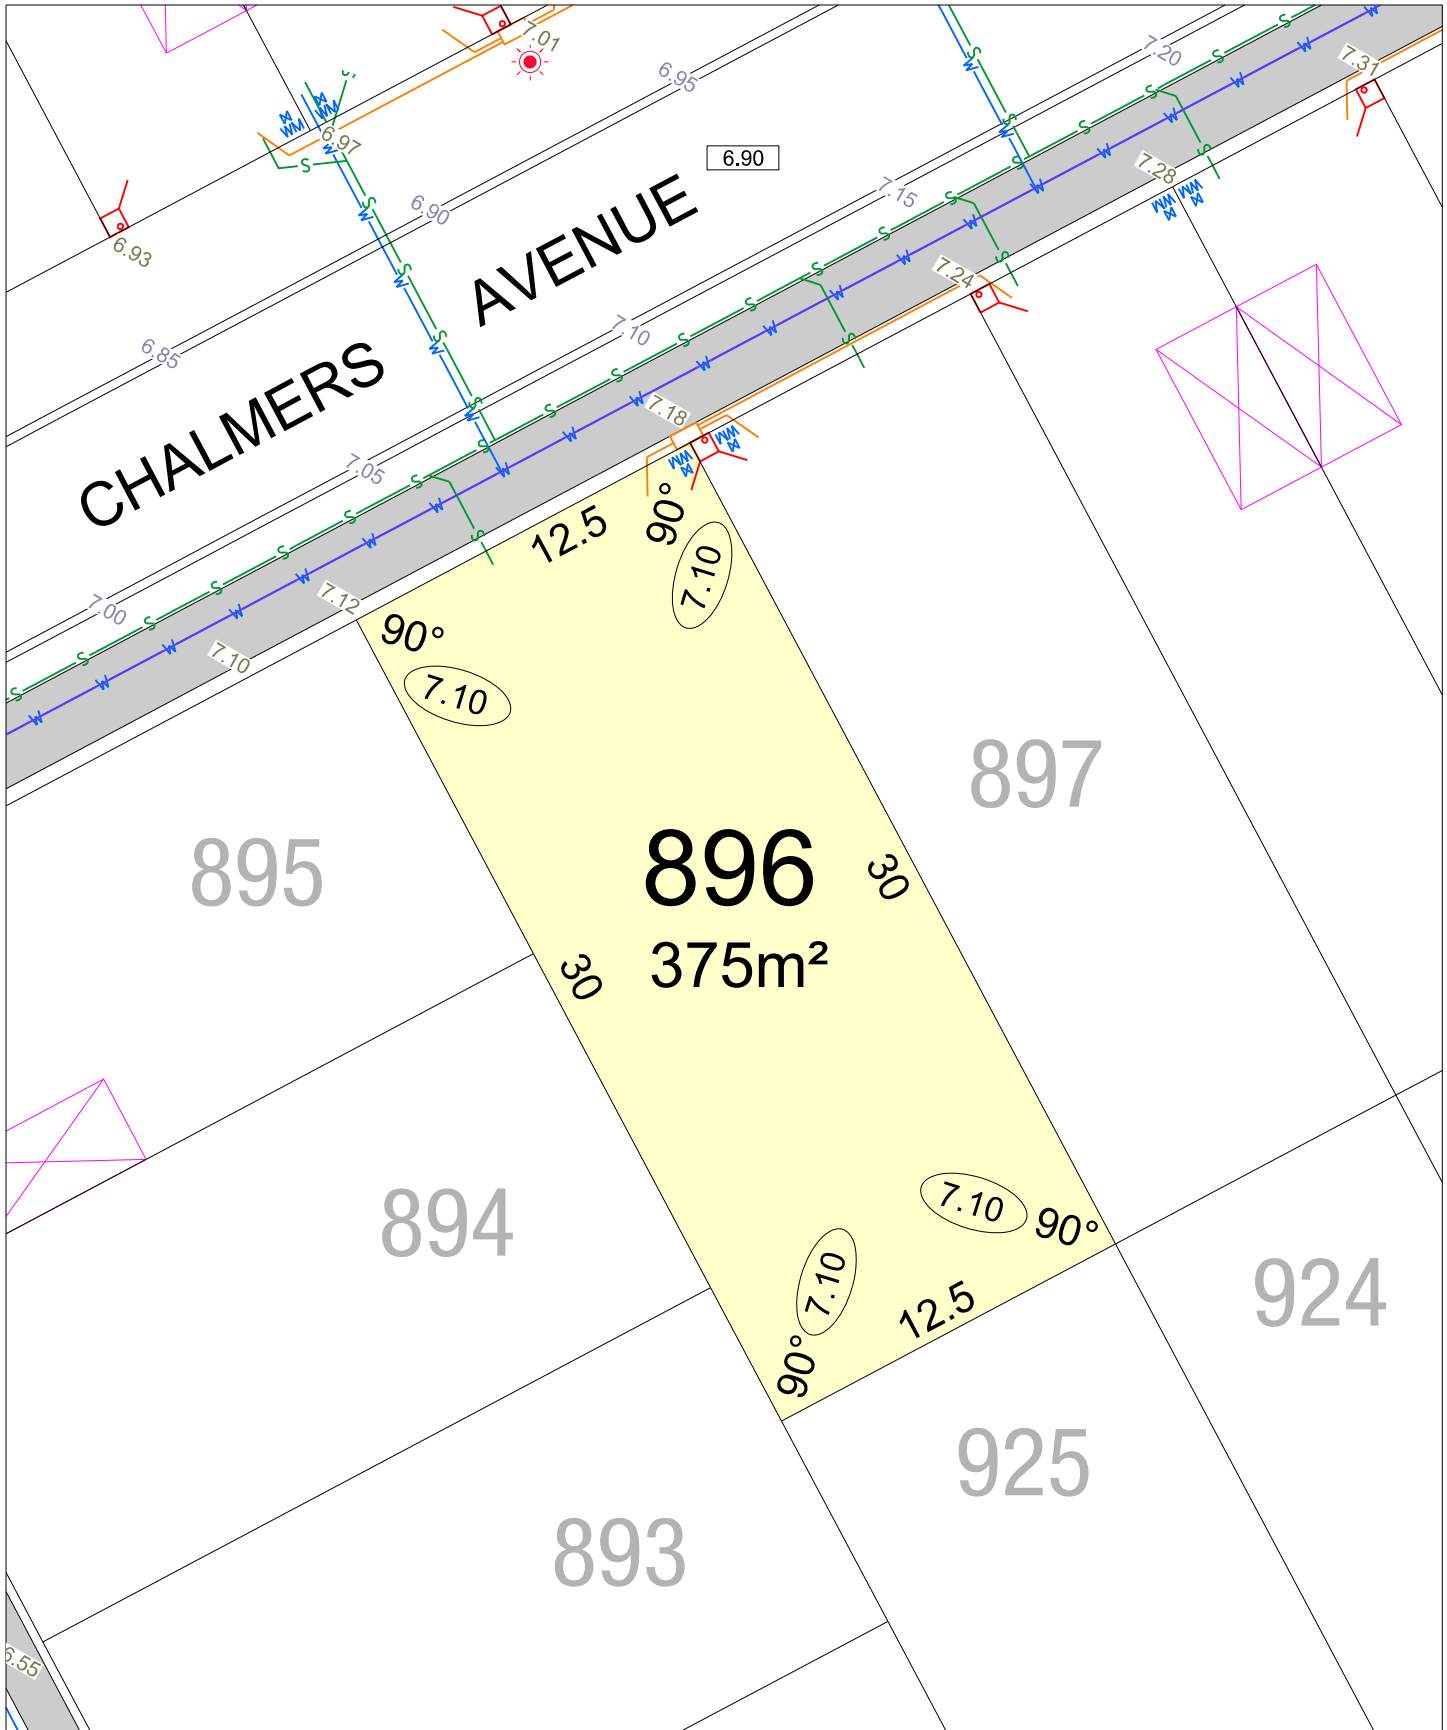

# LITTLE BERT STAGE 2

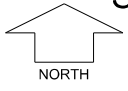


SCALE 1:250

MNG.Ref: 104707lip-010b Date: 22/11/2023


**Depicted Information subject to approvals and survey.**  
 All dimensions and areas are subject to survey. The particulars on this brochure are supplied for Information only and shall not be taken as a representation in any respect on the part of the Vendor or its agent. Authorities should be consulted when services are contained within lot boundaries as building restrictions may apply. All retaining walls and associated easements are shown exaggerated for clarity.

## LEGEND

- |  |                        |  |                             |  |                                   |
|--|------------------------|--|-----------------------------|--|-----------------------------------|
|  | WATER                  |  | POWER DOME MINI PILLAR      |  | 26.80 TOP OF KERB HEIGHT          |
|  | WATER METER            |  | POWER DOME UNIVERSAL PILLAR |  | 26.16 SPOT LEVEL                  |
|  | VALVE / HYDRANT        |  | NBN CONNECTION              |  | 25.32 PAD LEVEL                   |
|  | DEFERRED WATER SERVICE |  | STREETLIGHTS                |  | 25.40 ROAD LEVEL                  |
|  | SEWER / MANHOLE        |  | TRANSFORMER                 |  | 8.50 RETAINING WALL & HEIGHT      |
|  | DRAINAGE               |  | BIN PAD                     |  | 8.11 CONCRETE BLOCK WALL & HEIGHT |
|  | SUBSOIL DRAINAGE PIT   |  | ACCESS RESTRICTION          |  | DESIGNATED GARAGE LOCATION        |

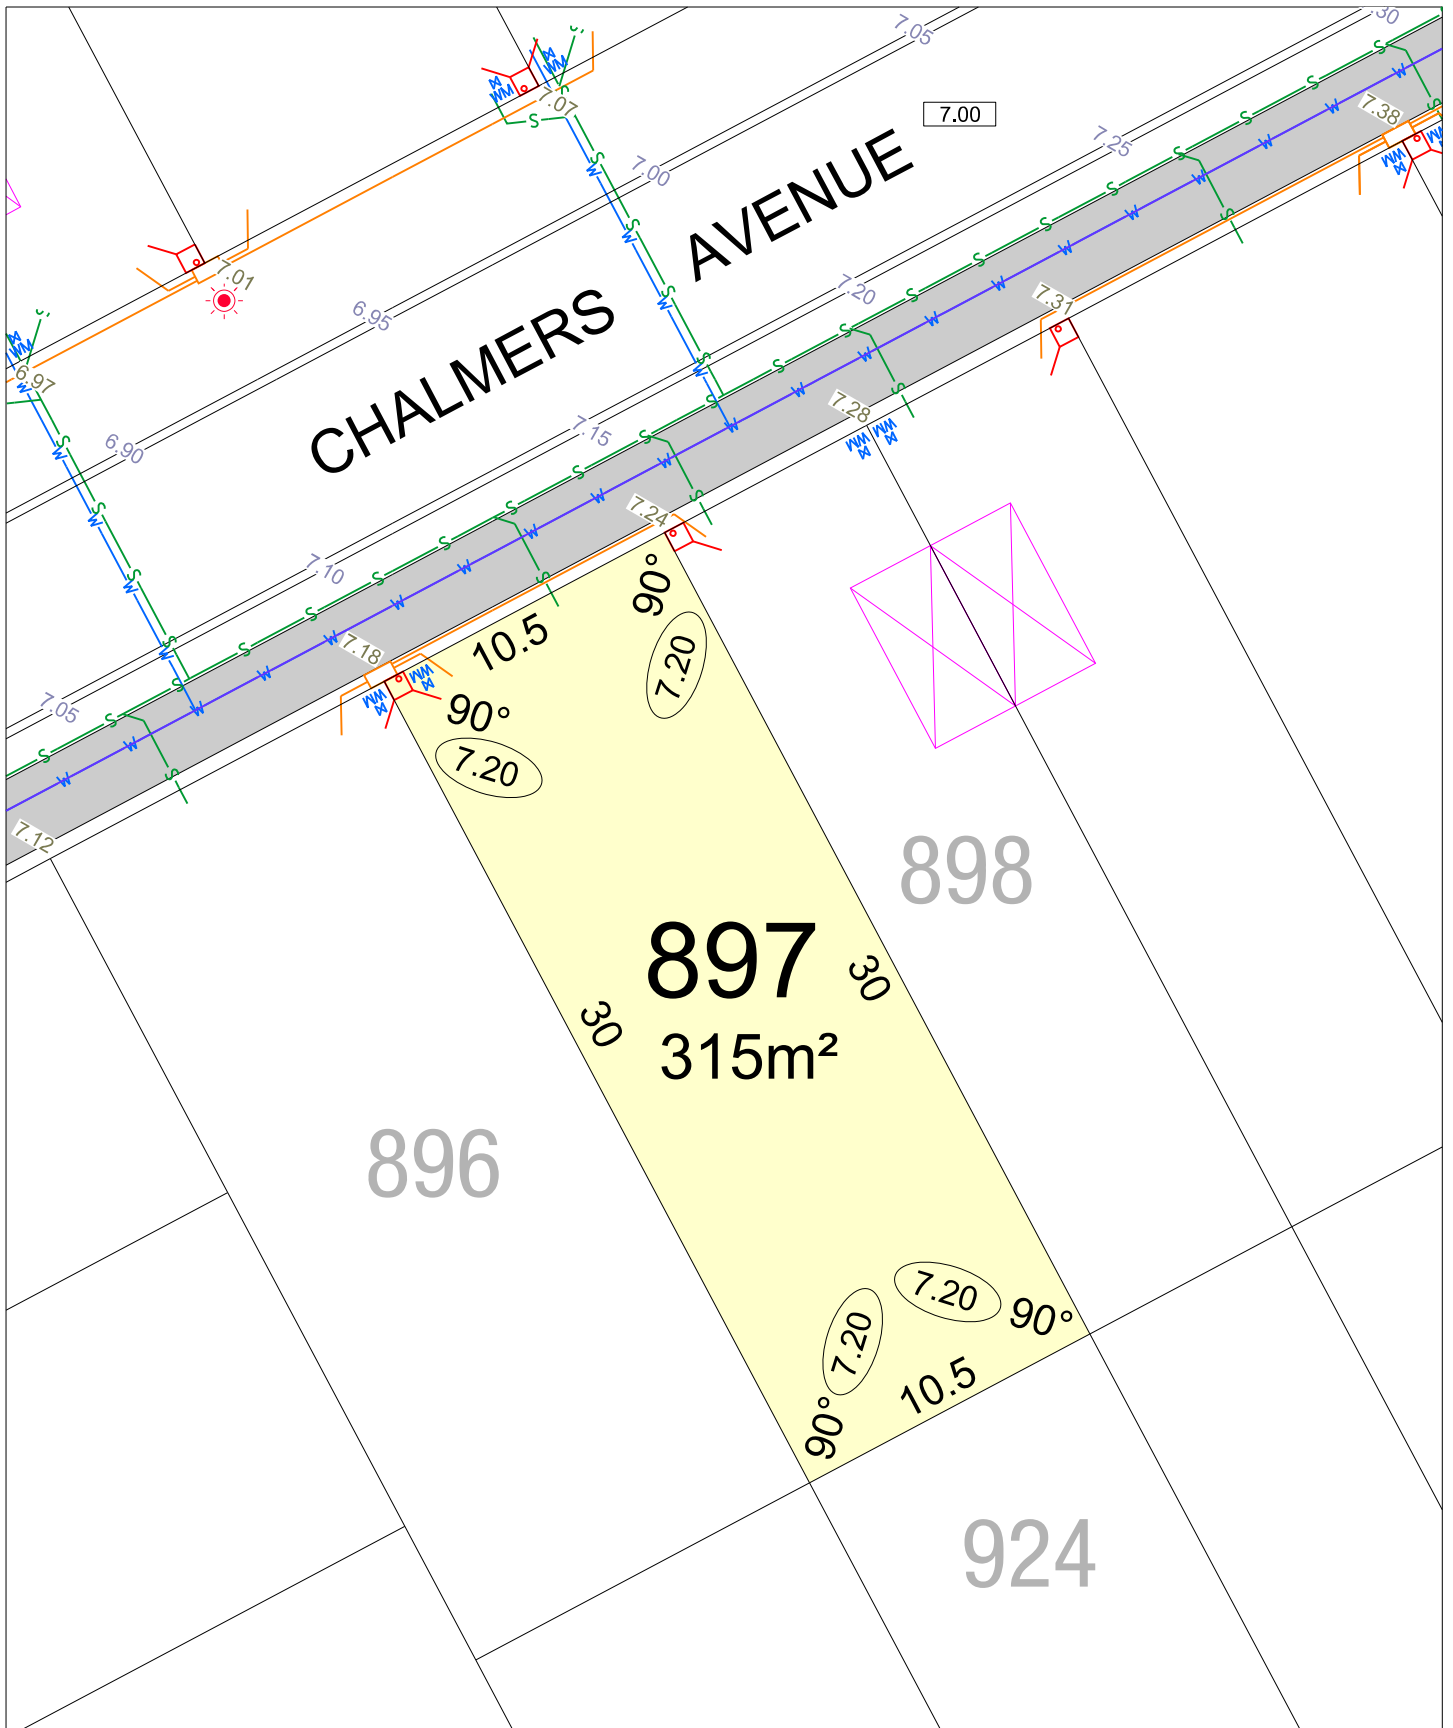

# LITTLE BERT STAGE 2

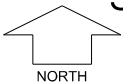

SCALE 1:250


MNG.Ref: 104707lip-010b Date: 22/11/2023

Depicted Information subject to approvals and survey.

All dimensions and areas are subject to survey. The particulars on this brochure are supplied for Information only and shall not be taken as a representation in any respect on the part of the Vendor or its agent. Authorities should be consulted when services are contained within lot boundaries as building restrictions may apply. All retaining walls and associated easements are shown exaggerated for clarity.


## LEGEND

	WATER		POWER DOME MINI PILLAR		SPOT LEVEL
	WATER METER		POWER DOME UNIVERSAL PILLAR		PAD LEVEL
	VALVE / HYDRANT		NBN CONNECTION		ROAD LEVEL
	DEFERRED WATER SERVICE		STREETLIGHTS		RETAINING WALL & HEIGHT
	SEWER / MANHOLE		TRANSFORMER		CONCRETE BLOCK WALL & HEIGHT
	DRAINAGE		BIN PAD		DESIGNATED GARAGE LOCATION
	SUBSOIL DRAINAGE PIT		ACCESS RESTRICTION		

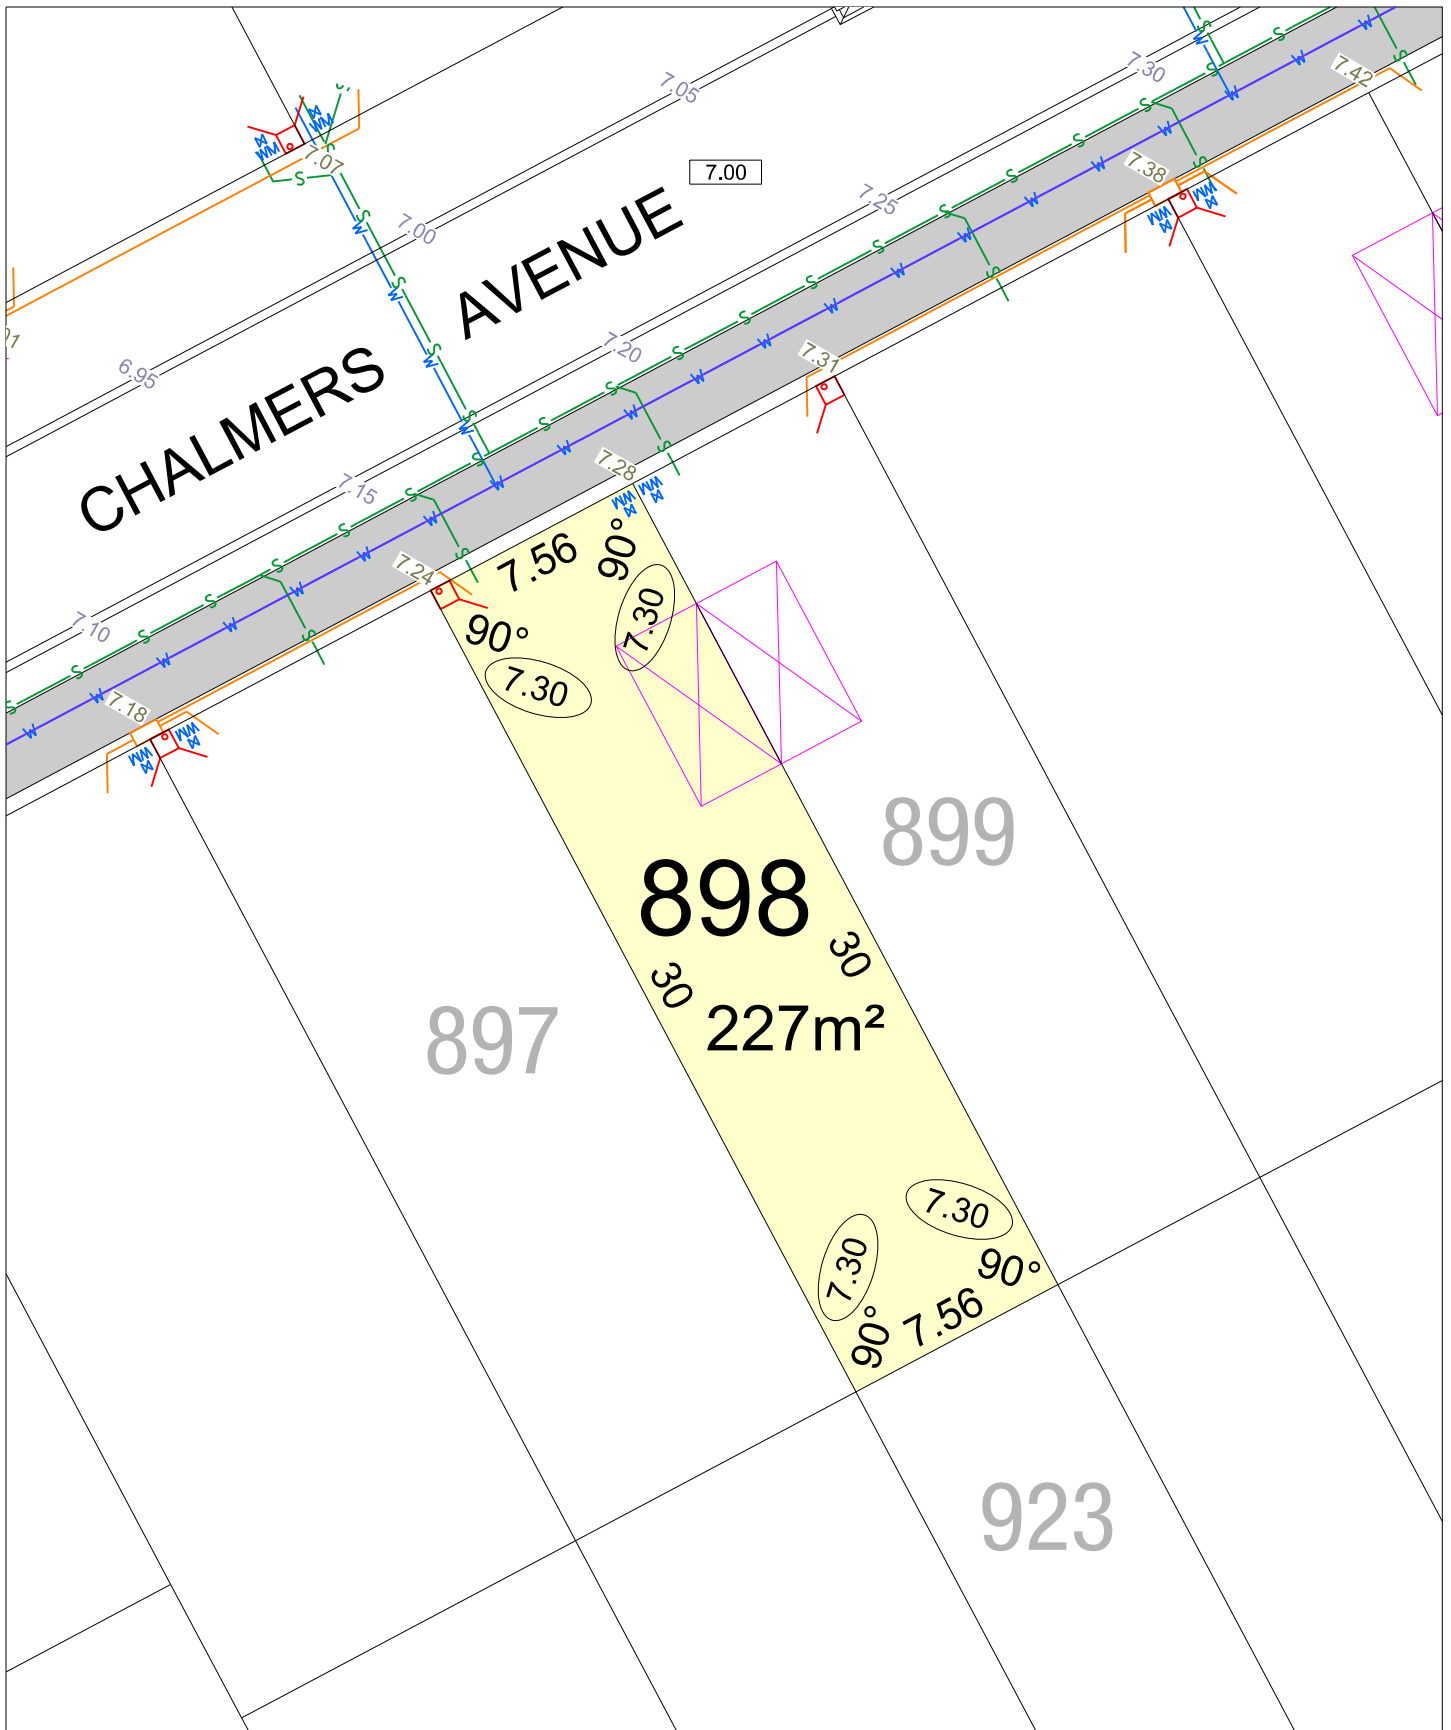

# LITTLE BERT STAGE 2

SCALE 1:250

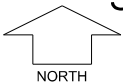

MNG.Ref: 104707lip-010b Date: 22/11/2023


**Depicted Information subject to approvals and survey.**

All dimensions and areas are subject to survey. The particulars on this brochure are supplied for Information only and shall not be taken as a representation in any respect on the part of the Vendor or its agent. Authorities should be consulted when services are contained within lot boundaries as building restrictions may apply. All retaining walls and associated easements are shown exaggerated for clarity.


## LEGEND

	WATER		POWER DOME MINI PILLAR		26.80	TOP OF KERB HEIGHT
	WATER METER		POWER DOME UNIVERSAL PILLAR		26.16	SPOT LEVEL
	VALVE / HYDRANT		NBN CONNECTION		25.40	PAD LEVEL
	DEFERRED WATER SERVICE		STREETLIGHTS		8.50	ROAD LEVEL
	SEWER / MANHOLE		TRANSFORMER		8.11	RETAINING WALL & HEIGHT
	DRAINAGE		BIN PAD			CONCRETE BLOCK WALL & HEIGHT
	SUBSOIL DRAINAGE PIT		ACCESS RESTRICTION			DESIGNATED GARAGE LOCATION



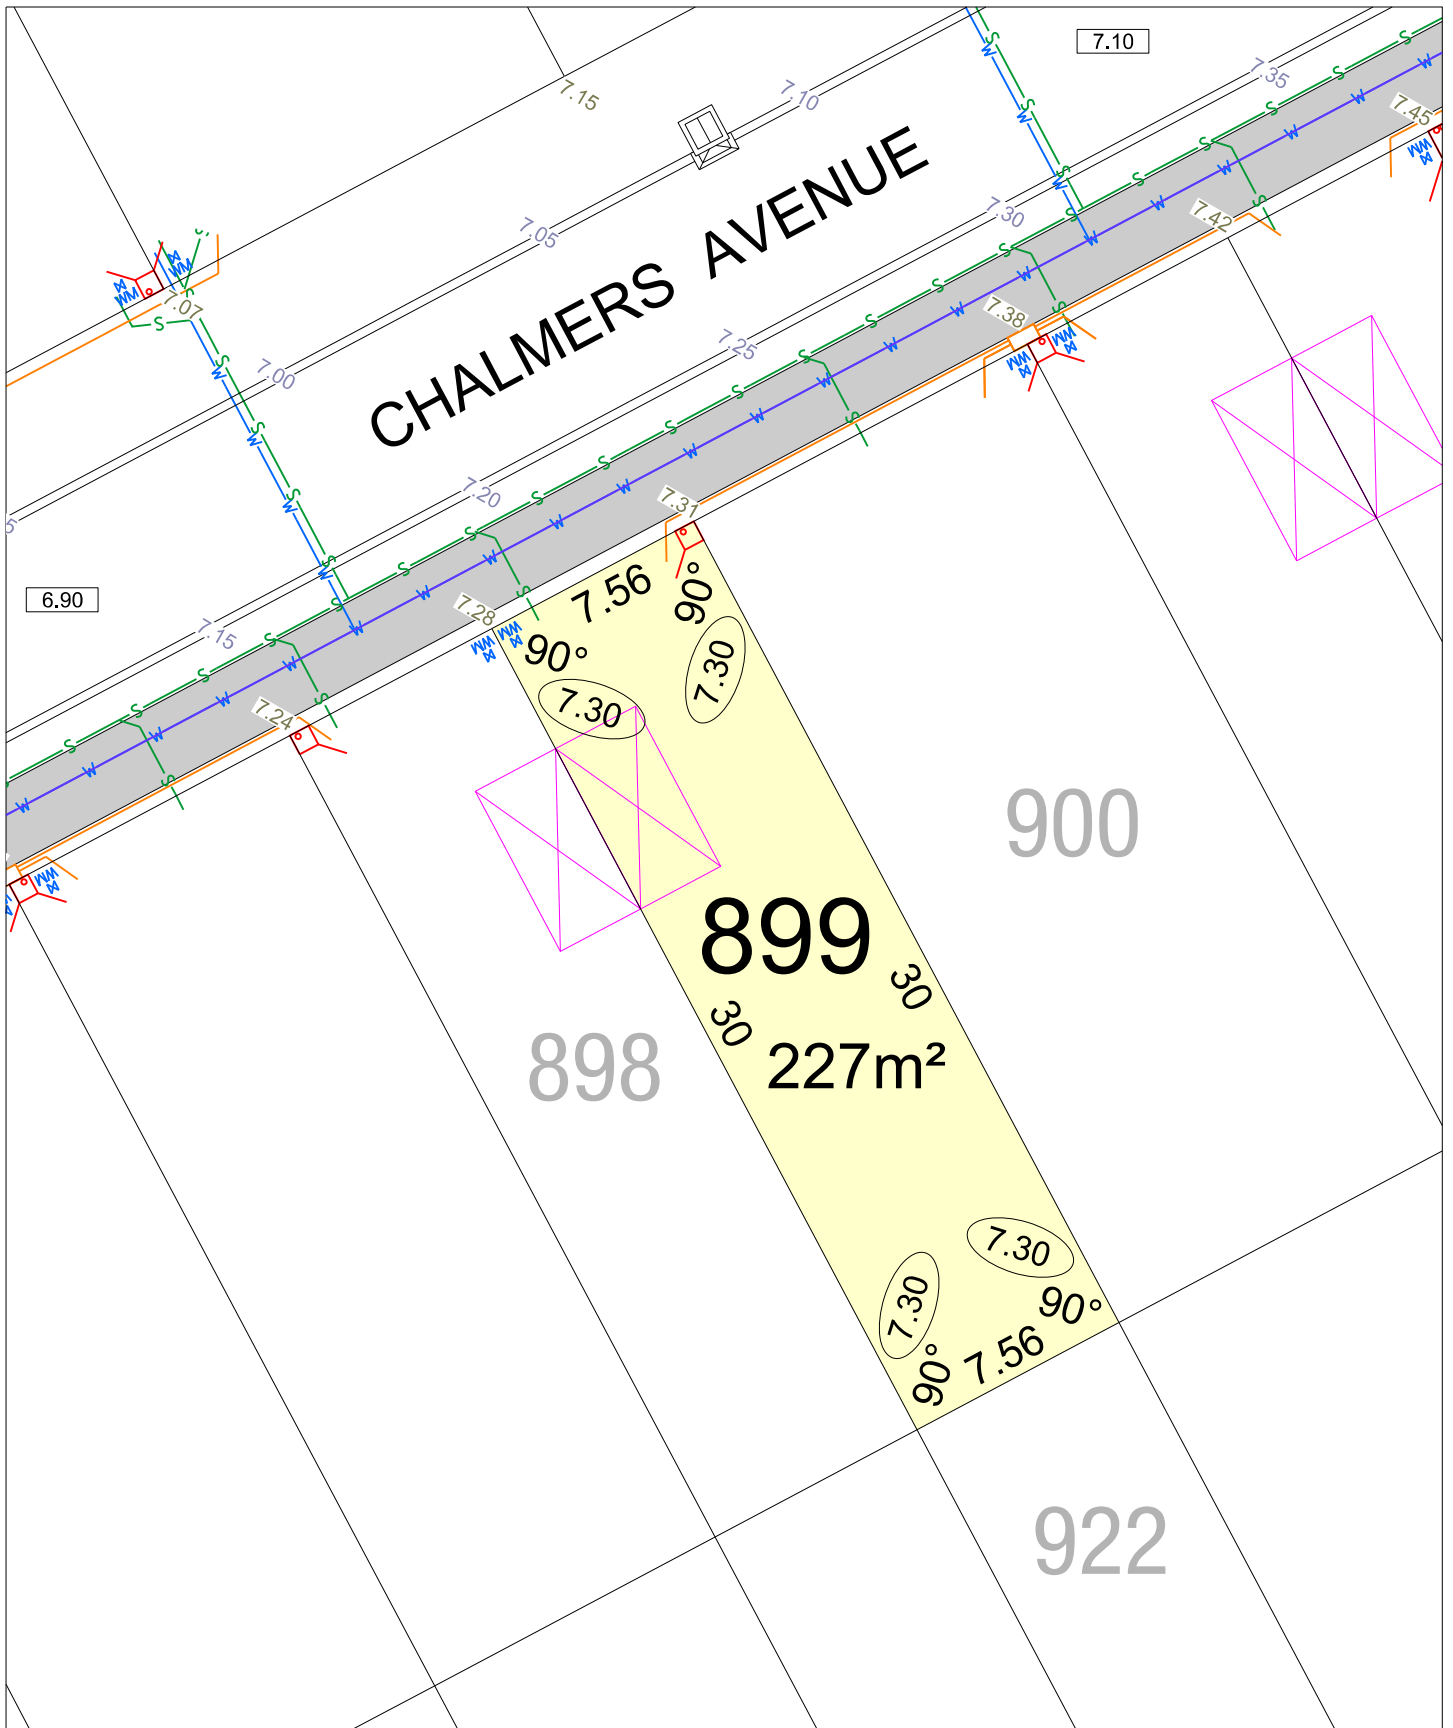

# LITTLE BERT STAGE 2

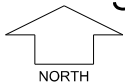


SCALE 1:250

MNG.Ref: 104707lip-010b Date: 22/11/2023  
**Depicted Information subject to approvals and survey.**  
 All dimensions and areas are subject to survey. The particulars on this brochure are supplied for Information only and shall not be taken as a representation in any respect on the part of the Vendor or its agent. Authorities should be consulted when services are contained within lot boundaries as building restrictions may apply. All retaining walls and associated easements are shown exaggerated for clarity.


## LEGEND

	WATER		POWER DOME MINI PILLAR		26.80 TOP OF KERB HEIGHT
	WATER METER		POWER DOME UNIVERSAL PILLAR		26.16 SPOT LEVEL
	VALVE / HYDRANT		NBN CONNECTION		25.40 ROAD LEVEL
	DEFERRED WATER SERVICE		STREETLIGHTS		8.50 RETAINING WALL & HEIGHT
	SEWER / MANHOLE		TRANSFORMER		8.10 CONCRETE BLOCK WALL & HEIGHT
	DRAINAGE		BIN PAD		DESIGNATED GARAGE LOCATION
	SUBSOIL DRAINAGE PIT		ACCESS RESTRICTION		



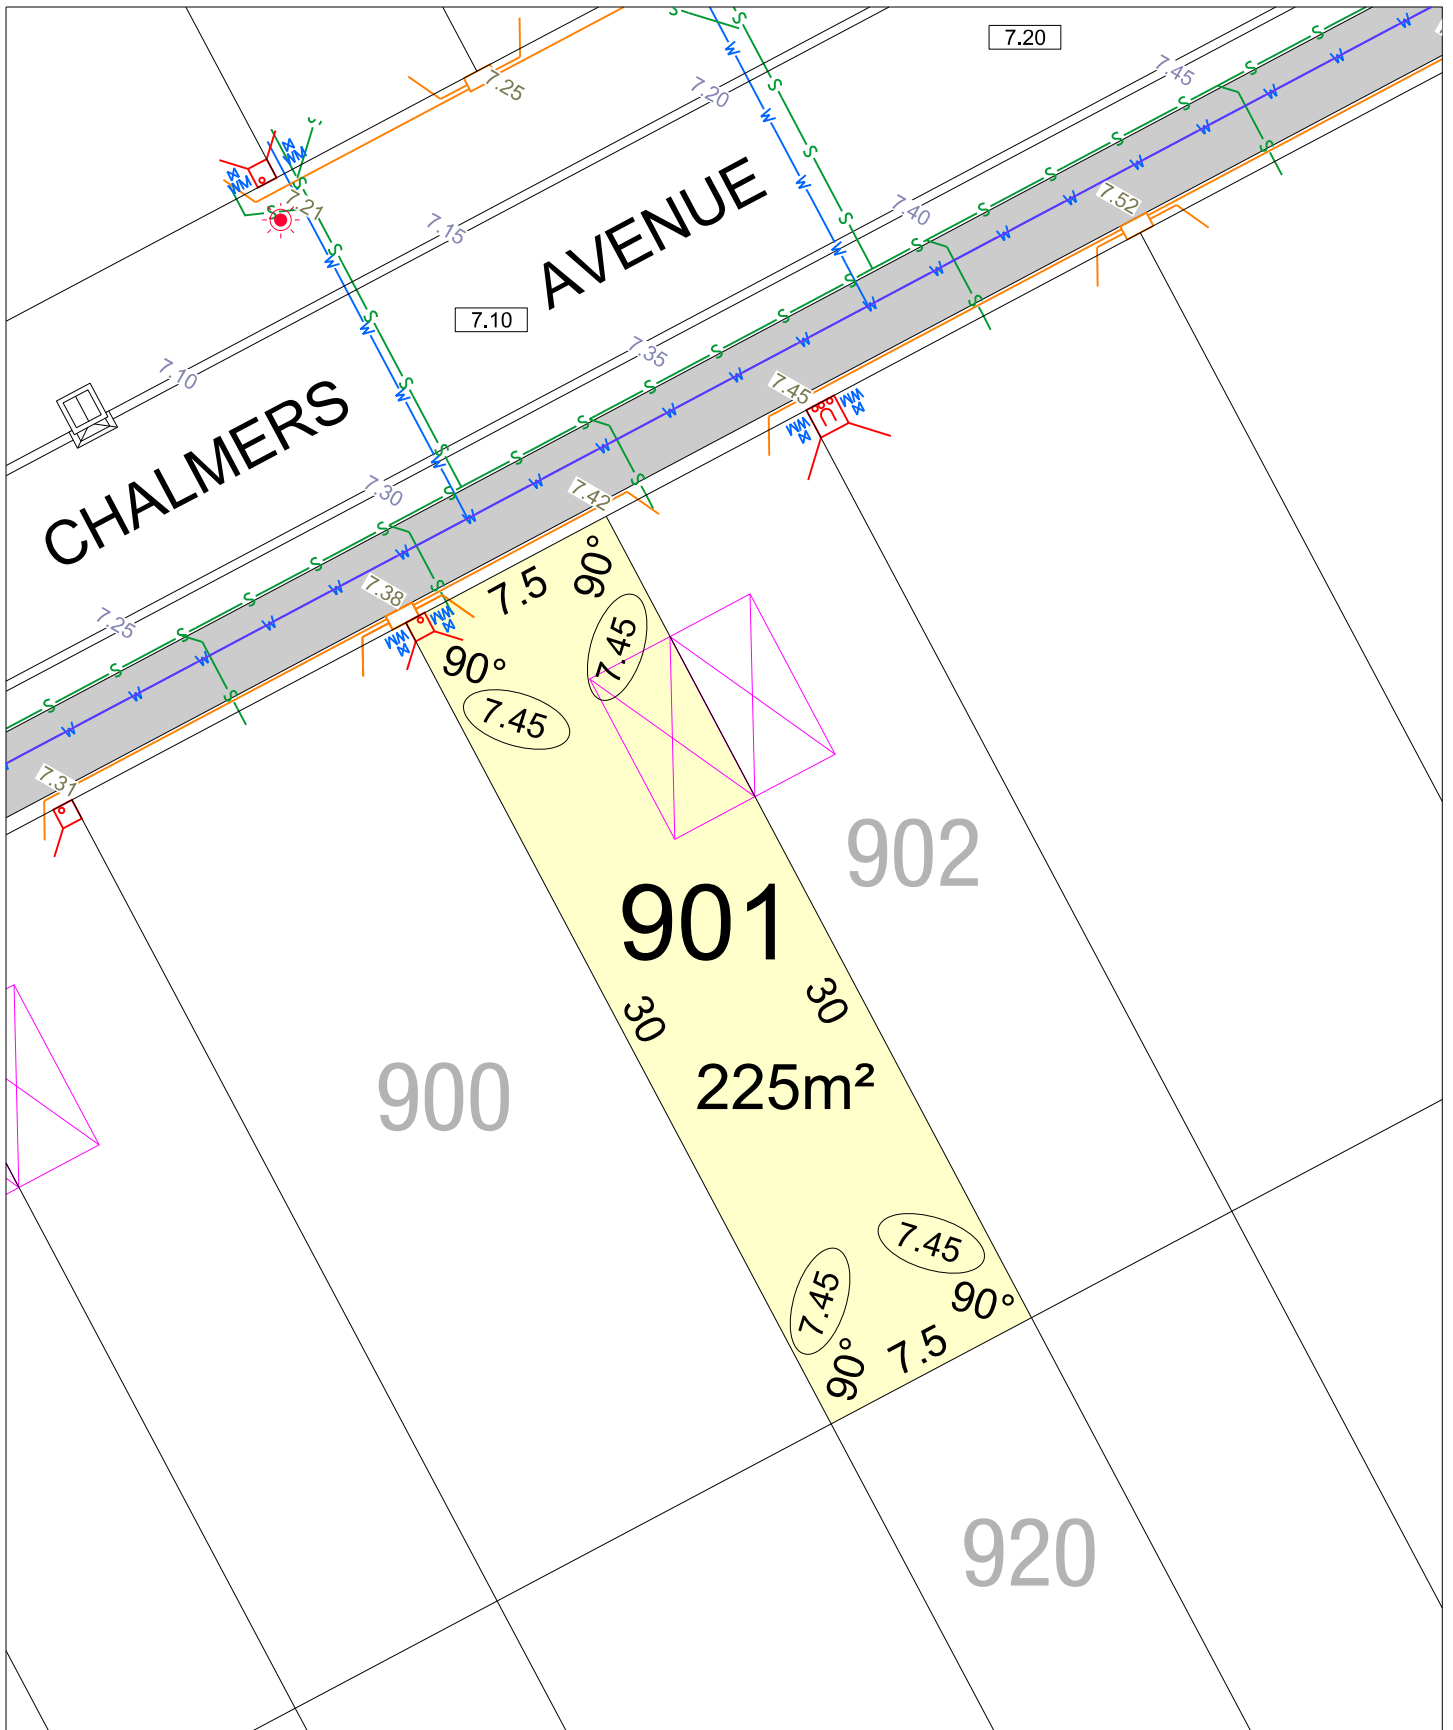

# LITTLE BERT STAGE 2

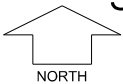

SCALE 1:250

MNG.Ref: 104707lip-010b Date: 22/11/2023


**Depicted Information subject to approvals and survey.**

All dimensions and areas are subject to survey. The particulars on this brochure are supplied for Information only and shall not be taken as a representation in any respect on the part of the Vendor or its agent. Authorities should be consulted when services are contained within lot boundaries as building restrictions may apply. All retaining walls and associated easements are shown exaggerated for clarity.


## LEGEND

	WATER		POWER DOME MINI PILLAR		TOP OF KERB HEIGHT
	WATER METER		POWER DOME UNIVERSAL PILLAR		SPOT LEVEL
	VALVE / HYDRANT		NBN CONNECTION		PAD LEVEL
	DEFERRED WATER SERVICE		STREETLIGHTS		RETAINING WALL & HEIGHT
	SEWER / MANHOLE		TRANSFORMER		CONCRETE BLOCK WALL & HEIGHT
	DRAINAGE		BIN PAD		DESIGNATED GARAGE LOCATION
	SUBSOIL DRAINAGE PIT		ACCESS RESTRICTION		



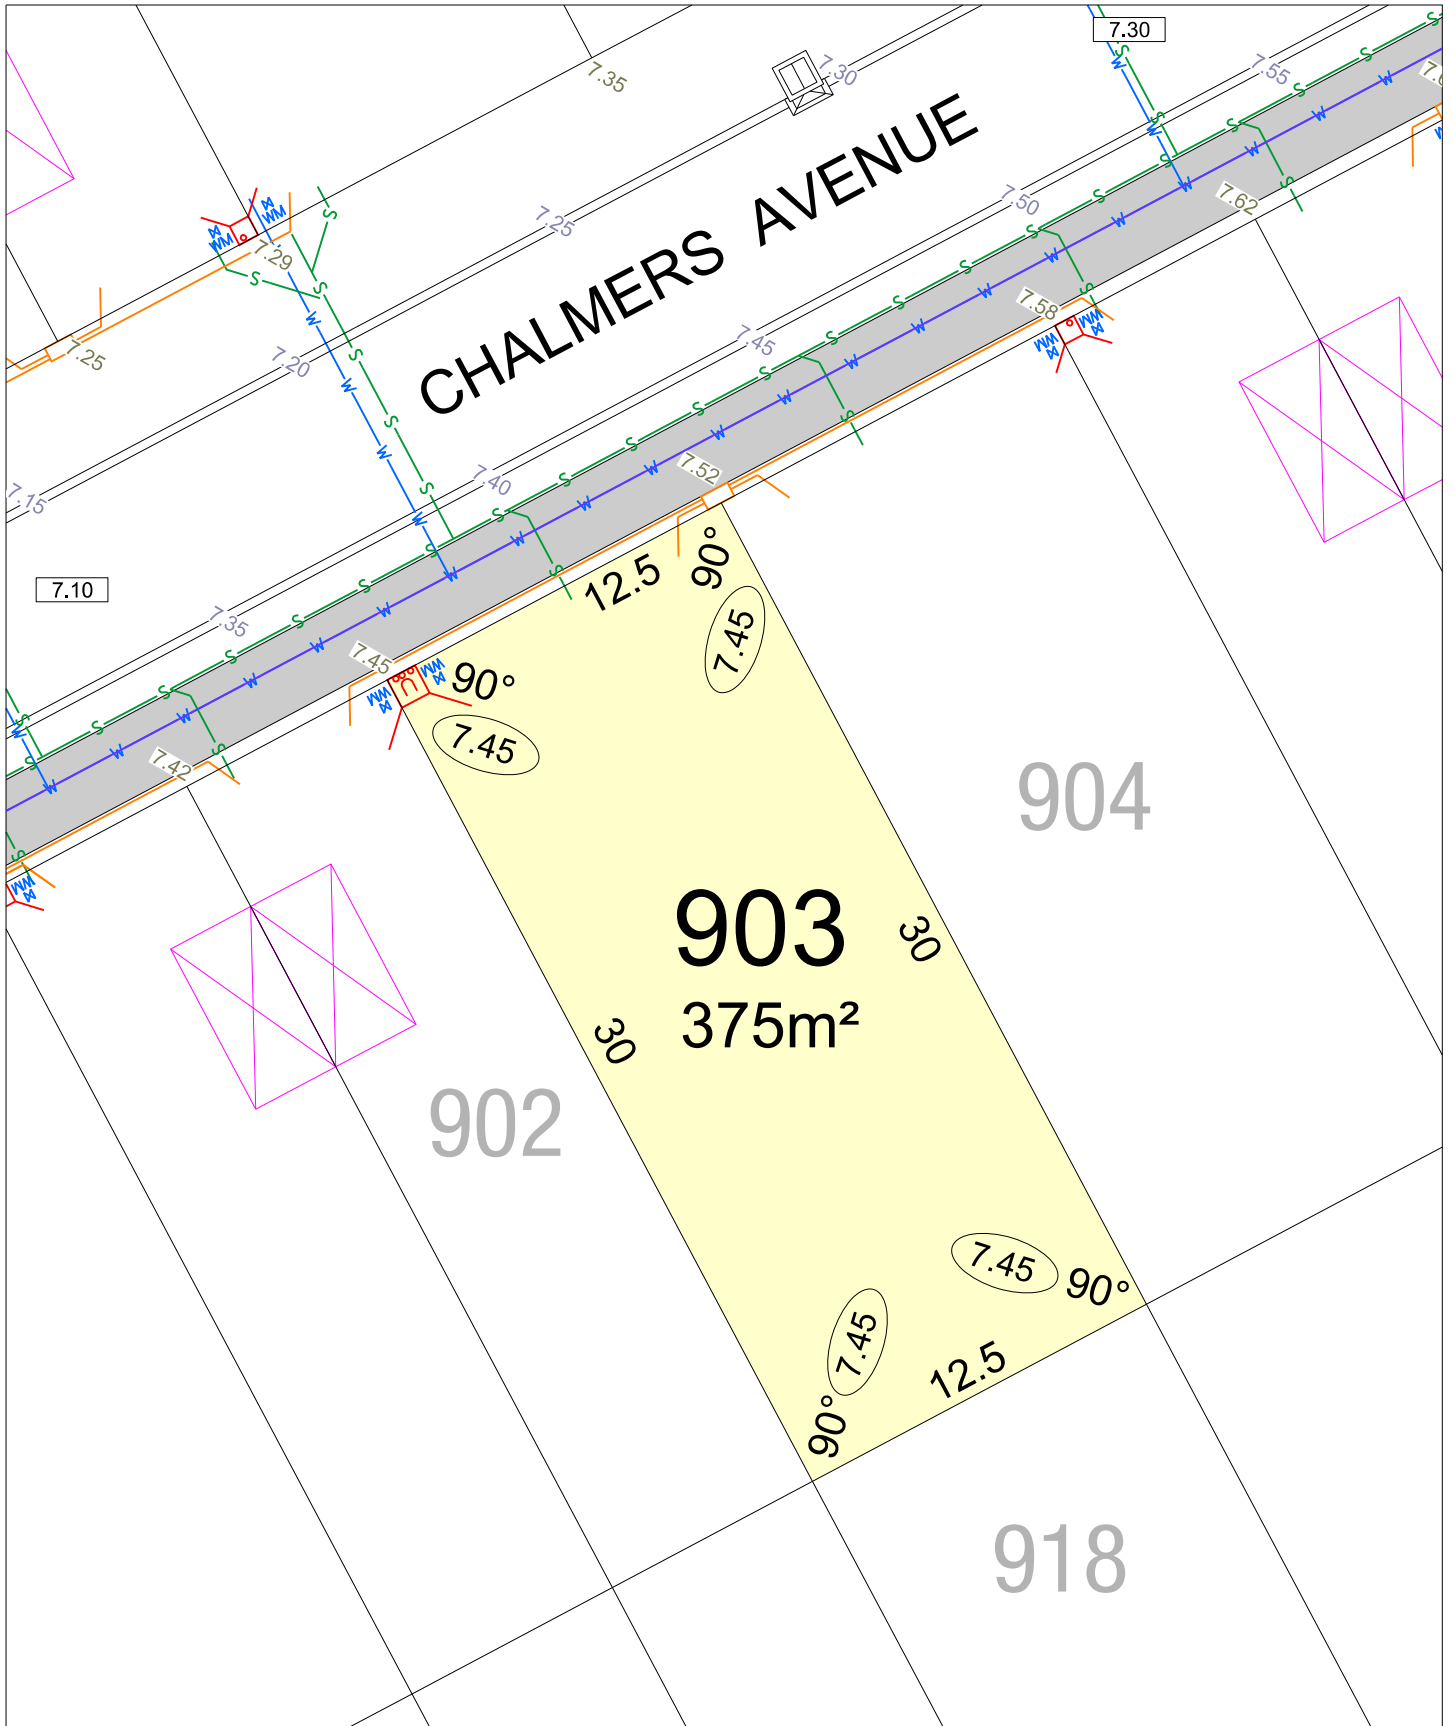

# LITTLE BERT STAGE 2

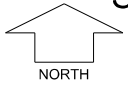


SCALE 1:250

MNG.Ref: 104707lip-010b Date: 22/11/2023  
**Depicted Information subject to approvals and survey.**  
 All dimensions and areas are subject to survey. The particulars on this brochure are supplied for Information only and shall not be taken as a representation in any respect on the part of the Vendor or its agent. Authorities should be consulted when services are contained within lot boundaries as building restrictions may apply. All retaining walls and associated easements are shown exaggerated for clarity.


## LEGEND

- |  |                        |  |                             |  |                              |
|--|------------------------|--|-----------------------------|--|------------------------------|
|  | WATER                  |  | POWER DOME MINI PILLAR      |  | TOP OF KERB HEIGHT           |
|  | WATER METER            |  | POWER DOME UNIVERSAL PILLAR |  | SPOT LEVEL                   |
|  | VALVE / HYDRANT        |  | NBN CONNECTION              |  | PAD LEVEL                    |
|  | DEFERRED WATER SERVICE |  | STREETLIGHTS                |  | RETAINING WALL & HEIGHT      |
|  | SEWER / MANHOLE        |  | TRANSFORMER                 |  | CONCRETE BLOCK WALL & HEIGHT |
|  | DRAINAGE               |  | BIN PAD                     |  | DESIGNATED GARAGE LOCATION   |
|  | SUBSOIL DRAINAGE PIT   |  | ACCESS RESTRICTION          |  |                              |

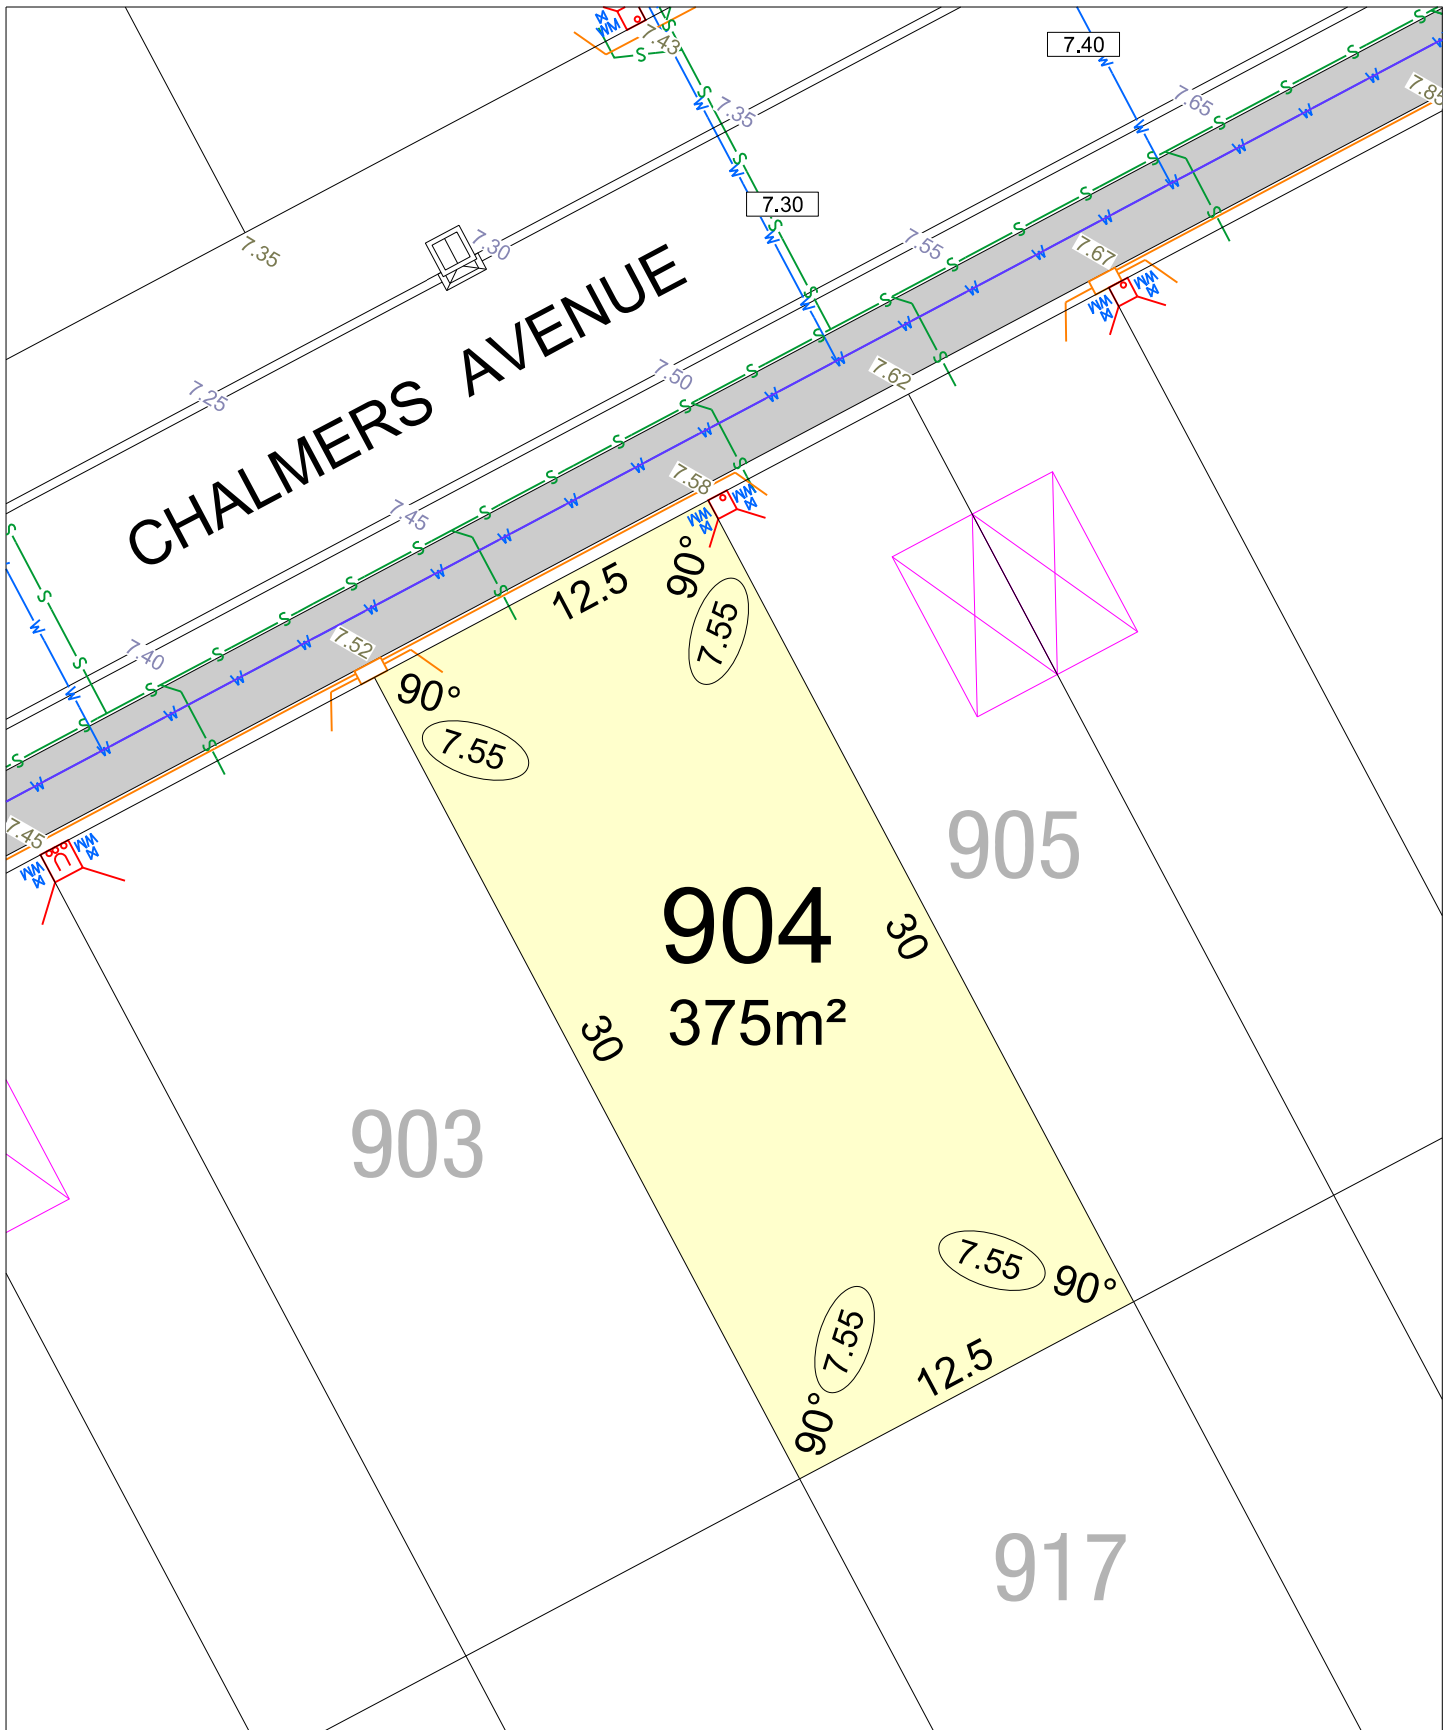

# LITTLE BERT STAGE 2

SCALE 1:250

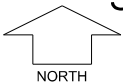


MNG.Ref: 104707lip-010b Date: 22/11/2023  
**Depicted Information subject to approvals and survey.**  
 All dimensions and areas are subject to survey. The particulars on this brochure are supplied for Information only and shall not be taken as a representation in any respect on the part of the Vendor or its agent. Authorities should be consulted when services are contained within lot boundaries as building restrictions may apply. All retaining walls and associated easements are shown exaggerated for clarity.

## LEGEND


	WATER		POWER DOME MINI PILLAR		26.80	TOP OF KERB HEIGHT
	WATER METER		POWER DOME UNIVERSAL PILLAR		26.16	SPOT LEVEL
	VALVE / HYDRANT		NBN CONNECTION		25.32	PAD LEVEL
	DEFERRED WATER SERVICE		STREETLIGHTS		25.40	ROAD LEVEL
	SEWER / MANHOLE		TRANSFORMER		8.50	RETAINING WALL & HEIGHT
	DRAINAGE		BIN PAD		8.11	CONCRETE BLOCK WALL & HEIGHT
	SUBSOIL DRAINAGE PIT		ACCESS RESTRICTION			DESIGNATED GARAGE LOCATION



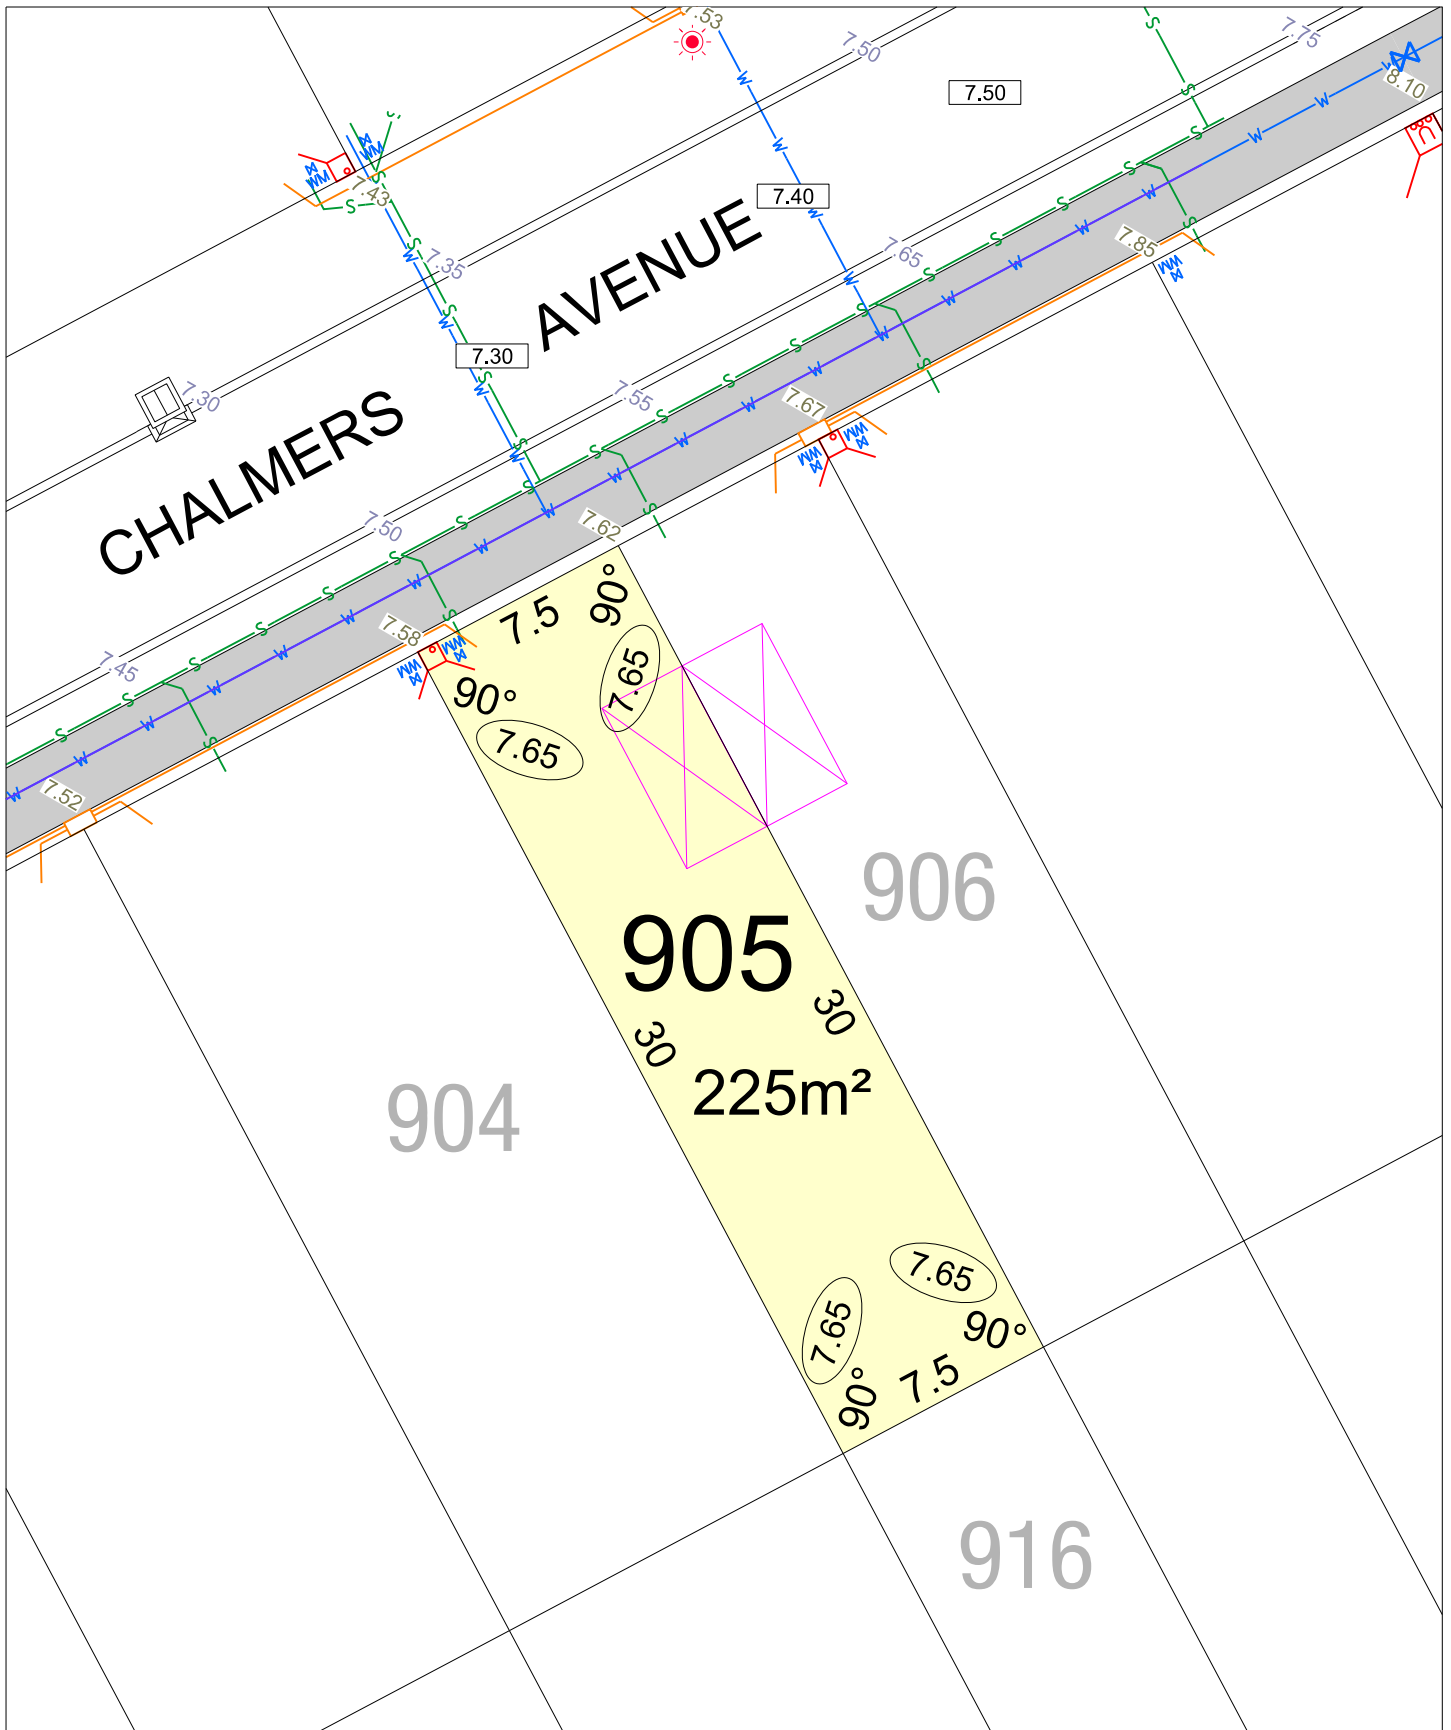

# LITTLE BERT STAGE 2


SCALE 1:250

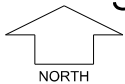


MNG.Ref: 104707lip-010b Date: 22/11/2023  
**Depicted Information subject to approvals and survey.**  
 All dimensions and areas are subject to survey. The particulars on this brochure are supplied for Information only and shall not be taken as a representation in any respect on the part of the Vendor or its agent. Authorities should be consulted when services are contained within lot boundaries as building restrictions may apply. All retaining walls and associated easements are shown exaggerated for clarity.

## LEGEND

	WATER		POWER DOME MINI PILLAR		TOP OF KERB HEIGHT
	WATER METER		POWER DOME UNIVERSAL PILLAR		SPOT LEVEL
	VALVE / HYDRANT		NBN CONNECTION		PAD LEVEL
	DEFERRED WATER SERVICE		STREETLIGHTS		RETAINING WALL & HEIGHT
	SEWER / MANHOLE		TRANSFORMER		CONCRETE BLOCK WALL & HEIGHT
	DRAINAGE		BIN PAD		DESIGNATED GARAGE LOCATION
	SUBSOIL DRAINAGE PIT		ACCESS RESTRICTION		

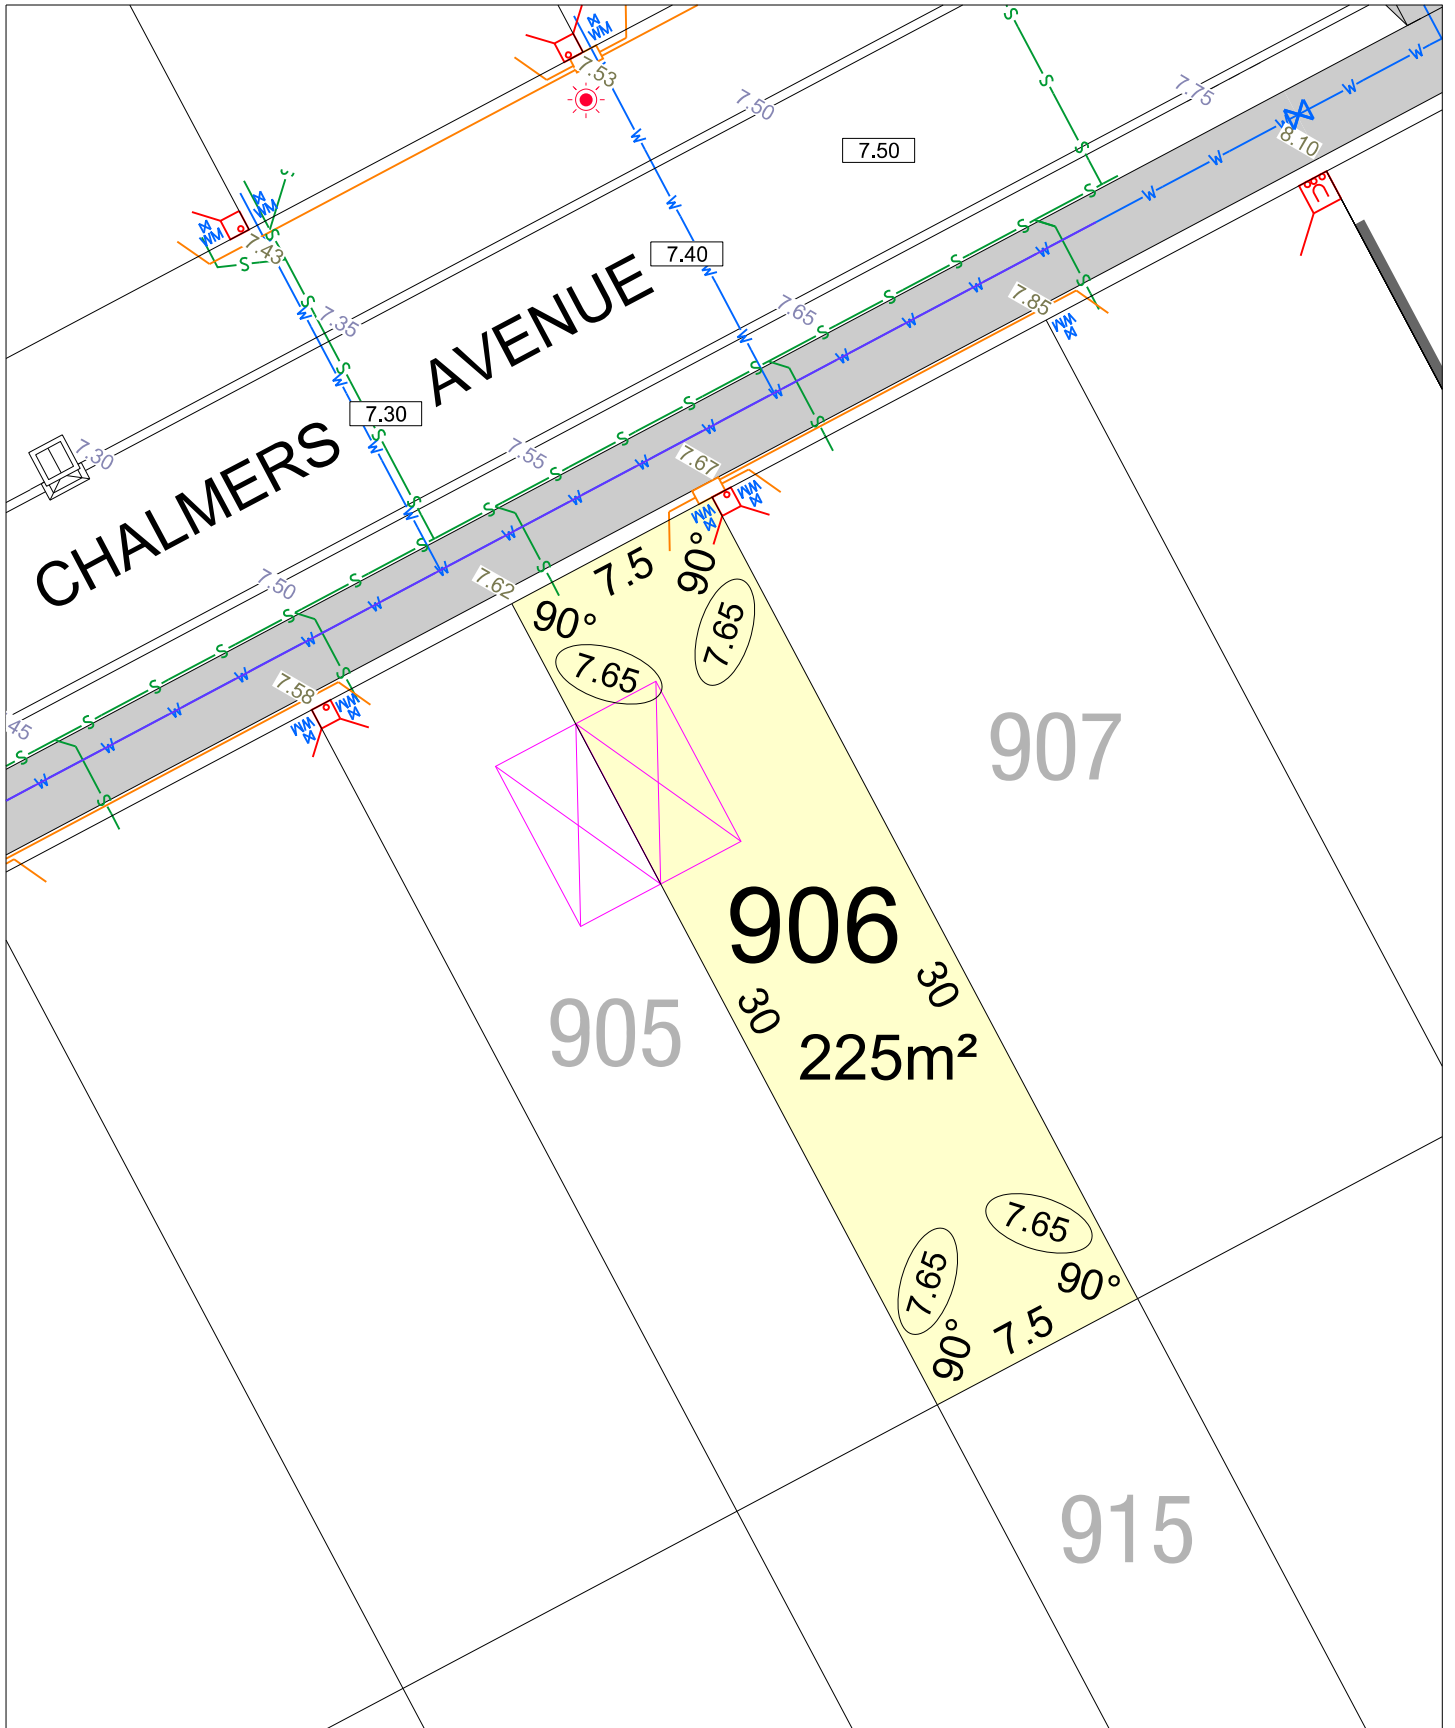

# LITTLE BERT STAGE 2

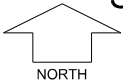

SCALE 1:250


MNG.Ref: 104707lip-010b Date: 22/11/2023

**Depicted Information subject to approvals and survey.**

All dimensions and areas are subject to survey. The particulars on this brochure are supplied for Information only and shall not be taken as a representation in any respect on the part of the Vendor or its agent. Authorities should be consulted when services are contained within lot boundaries as building restrictions may apply. All retaining walls and associated easements are shown exaggerated for clarity.


## LEGEND

- |  |                        |  |                             |  |                              |
|--|------------------------|--|-----------------------------|--|------------------------------|
|  | WATER                  |  | POWER DOME MINI PILLAR      |  | TOP OF KERB HEIGHT           |
|  | WATER METER            |  | POWER DOME UNIVERSAL PILLAR |  | SPOT LEVEL                   |
|  | VALVE / HYDRANT        |  | NBN CONNECTION              |  | PAD LEVEL                    |
|  | DEFERRED WATER SERVICE |  | STREETLIGHTS                |  | ROAD LEVEL                   |
|  | SEWER / MANHOLE        |  | TRANSFORMER                 |  | RETAINING WALL & HEIGHT      |
|  | DRAINAGE               |  | BIN PAD                     |  | CONCRETE BLOCK WALL & HEIGHT |
|  | SUBSOIL DRAINAGE PIT   |  | ACCESS RESTRICTION          |  | DESIGNATED GARAGE LOCATION   |

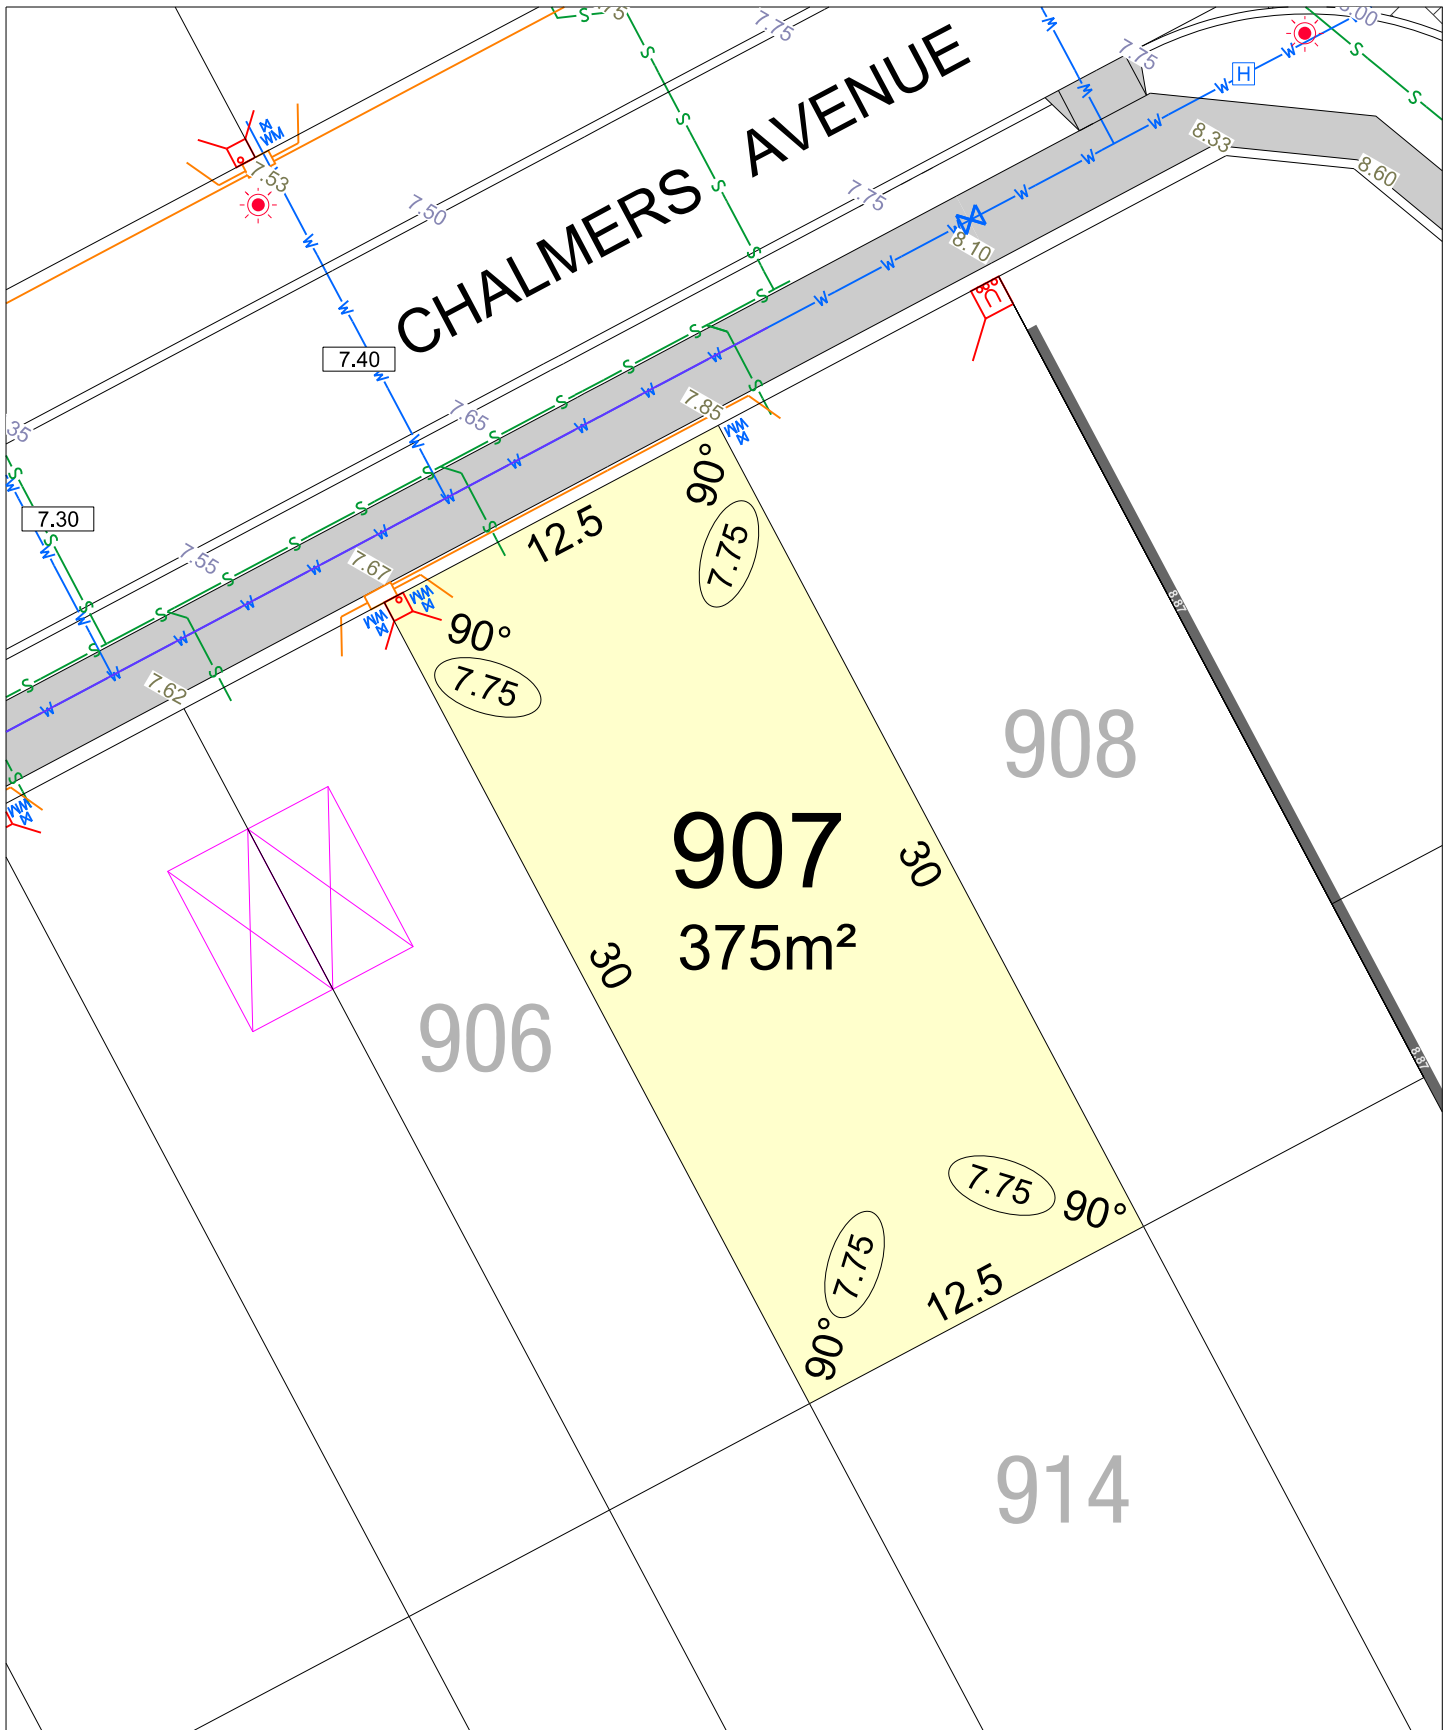

# LITTLE BERT STAGE 2

SCALE 1:250

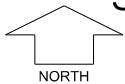

MNG.Ref: 104707lip-010b Date: 22/11/2023


**Depicted Information subject to approvals and survey.**

All dimensions and areas are subject to survey. The particulars on this brochure are supplied for Information only and shall not be taken as a representation in any respect on the part of the Vendor or its agent. Authorities should be consulted when services are contained within lot boundaries as building restrictions may apply. All retaining walls and associated easements are shown exaggerated for clarity.

## LEGEND


	WATER		POWER DOME MINI PILLAR		26.80 TOP OF KERB HEIGHT
	WATER METER		POWER DOME UNIVERSAL PILLAR		26.16 SPOT LEVEL
	VALVE / HYDRANT		NBN CONNECTION		25.40 PAD LEVEL
	DEFERRED WATER SERVICE		STREETLIGHTS		8.50 RETAINING WALL & HEIGHT
	SEWER / MANHOLE		TRANSFORMER		8.11 CONCRETE BLOCK WALL & HEIGHT
	DRAINAGE		BIN PAD		DESIGNATED GARAGE LOCATION
	SUBSOIL DRAINAGE PIT		ACCESS RESTRICTION		



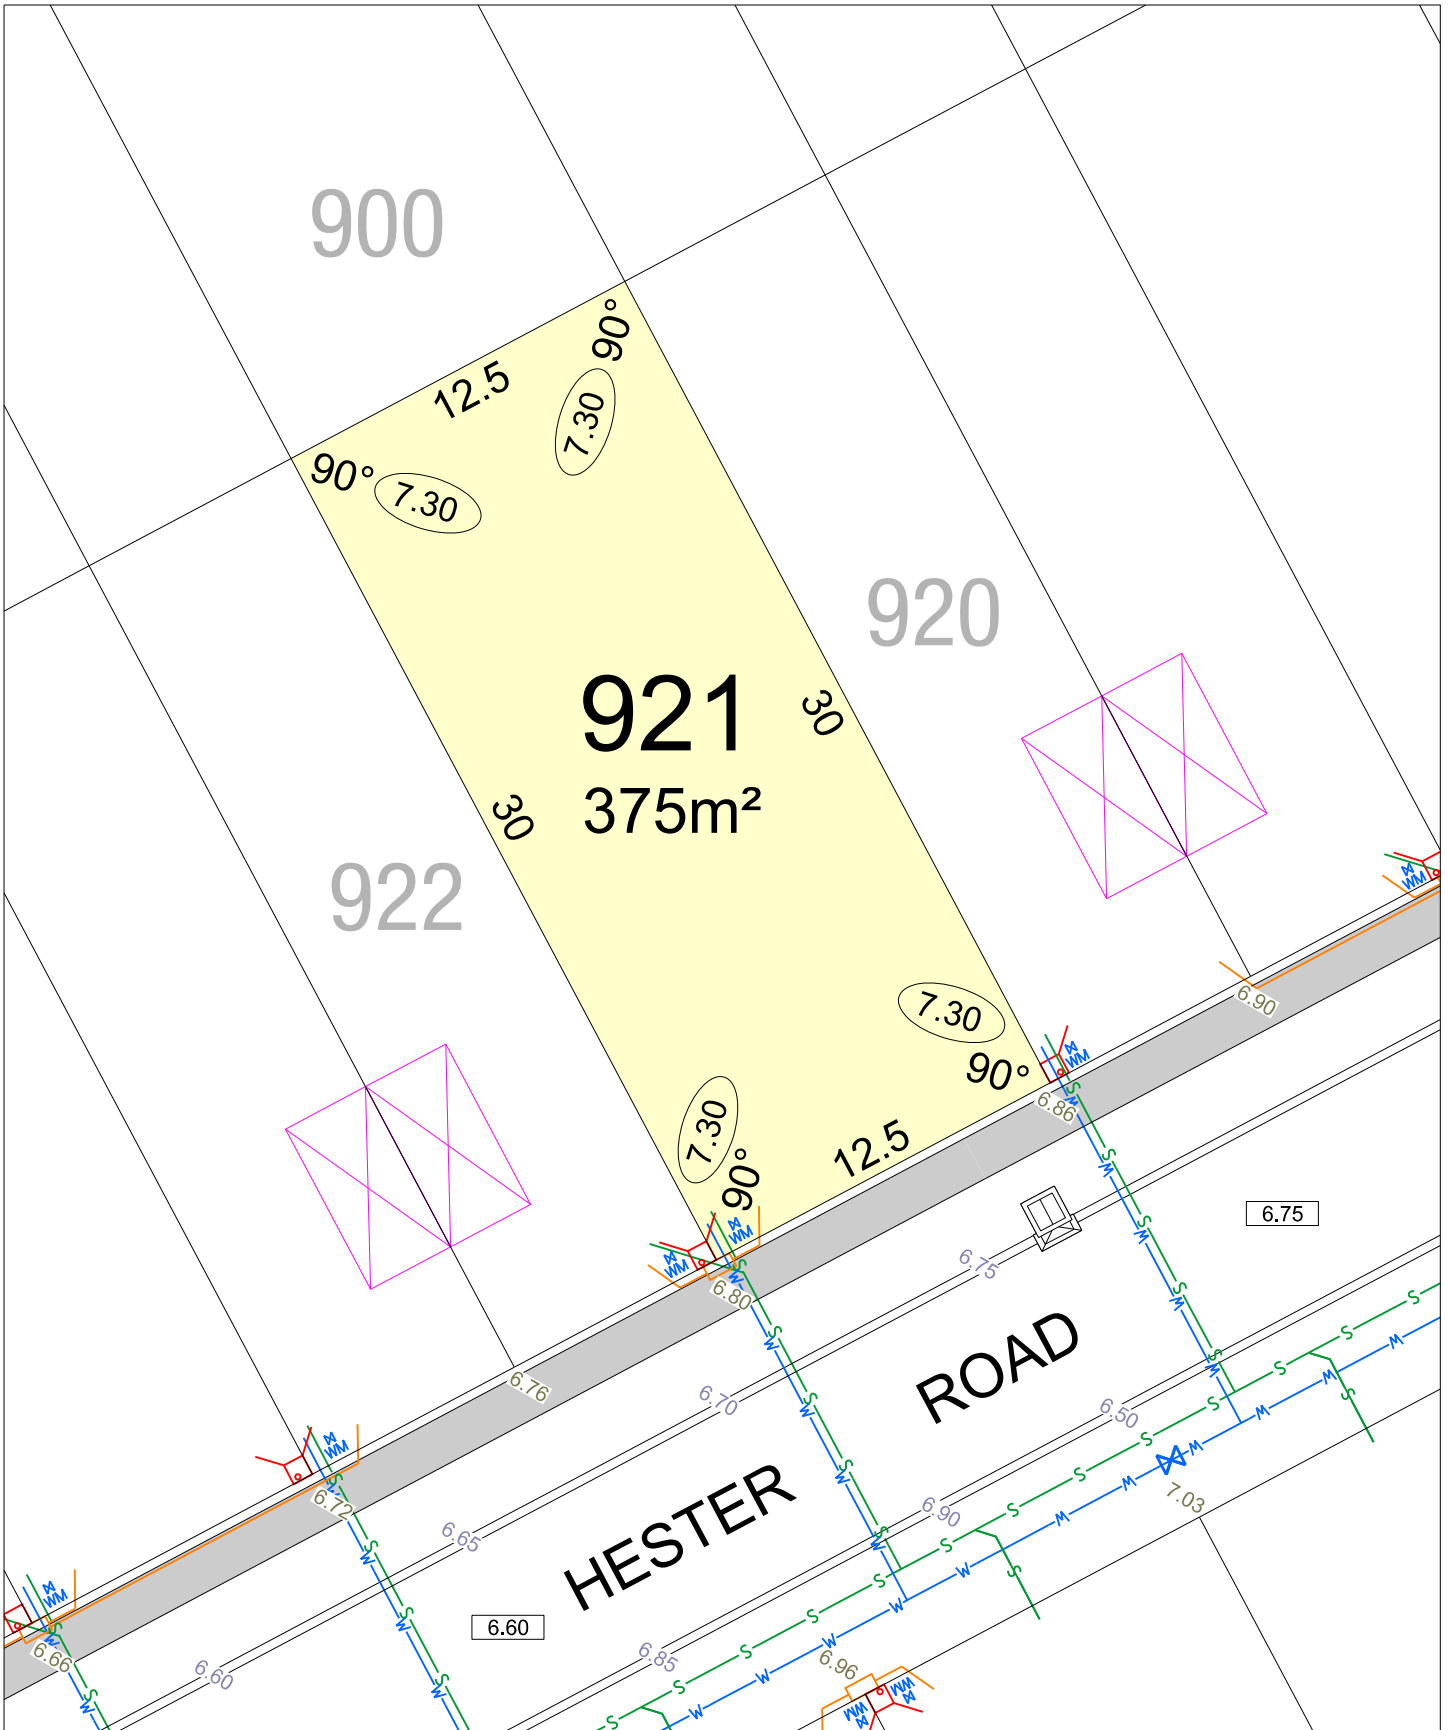

# LITTLE BERT STAGE 2


SCALE 1:250

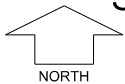

MNG.Ref: 104707lip-010b Date: 22/11/2023  
**Depicted Information subject to approvals and survey.**  
 All dimensions and areas are subject to survey. The particulars on this brochure are supplied for Information only and shall not be taken as a representation in any respect on the part of the Vendor or its agent. Authorities should be consulted when services are contained within lot boundaries as building restrictions may apply. All retaining walls and associated easements are shown exaggerated for clarity.


## LEGEND

- |  |                        |  |                             |  |                              |
|--|------------------------|--|-----------------------------|--|------------------------------|
|  | WATER                  |  | POWER DOME MINI PILLAR      |  | TOP OF KERB HEIGHT           |
|  | WATER METER            |  | POWER DOME UNIVERSAL PILLAR |  | SPOT LEVEL                   |
|  | VALVE / HYDRANT        |  | NBN CONNECTION              |  | PAD LEVEL                    |
|  | DEFERRED WATER SERVICE |  | STREETLIGHTS                |  | RETAINING WALL & HEIGHT      |
|  | SEWER / MANHOLE        |  | TRANSFORMER                 |  | CONCRETE BLOCK WALL & HEIGHT |
|  | DRAINAGE               |  | BIN PAD                     |  | DESIGNATED GARAGE LOCATION   |
|  | SUBSOIL DRAINAGE PIT   |  | ACCESS RESTRICTION          |  |                              |

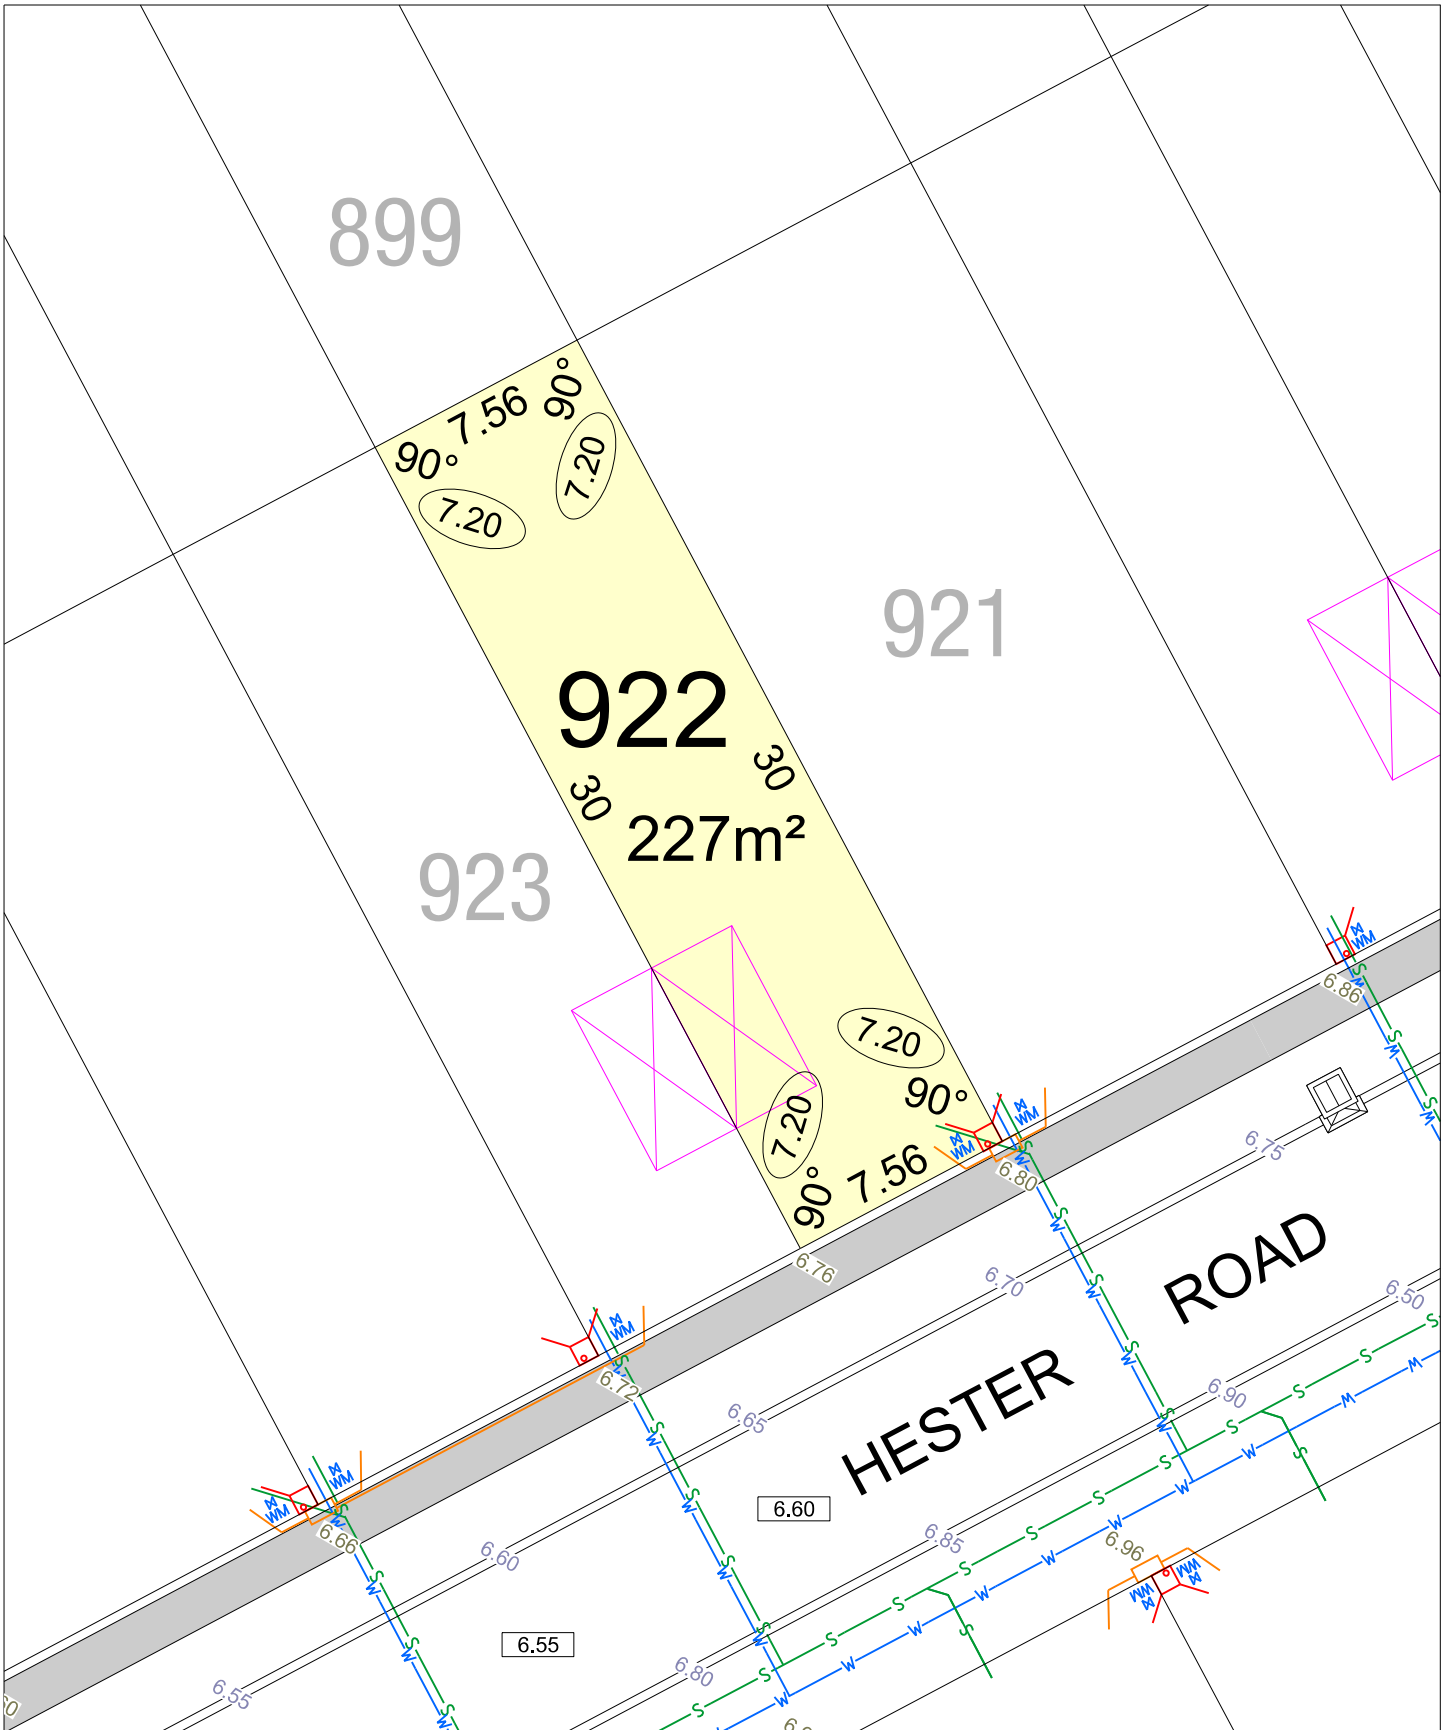

# LITTLE BERT STAGE 2

SCALE 1:250

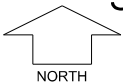


MNG Ref: 104707lip-010b Date: 22/11/2023  
**Depicted Information subject to approvals and survey.**  
 All dimensions and areas are subject to survey. The particulars on this brochure are supplied for Information only and shall not be taken as a representation in any respect on the part of the Vendor or its agent. Authorities should be consulted when services are contained within lot boundaries as building restrictions may apply. All retaining walls and associated easements are shown exaggerated for clarity.

## LEGEND


	WATER		POWER DOME MINI PILLAR		TOP OF KERB HEIGHT
	WATER METER		POWER DOME UNIVERSAL PILLAR		SPOT LEVEL
	VALVE / HYDRANT		NBN CONNECTION		PAD LEVEL
	DEFERRED WATER SERVICE		STREETLIGHTS		RETAINING WALL & HEIGHT
	SEWER / MANHOLE		TRANSFORMER		CONCRETE BLOCK WALL & HEIGHT
	DRAINAGE		BIN PAD		DESIGNATED GARAGE LOCATION
	SUBSOIL DRAINAGE PIT		ACCESS RESTRICTION		



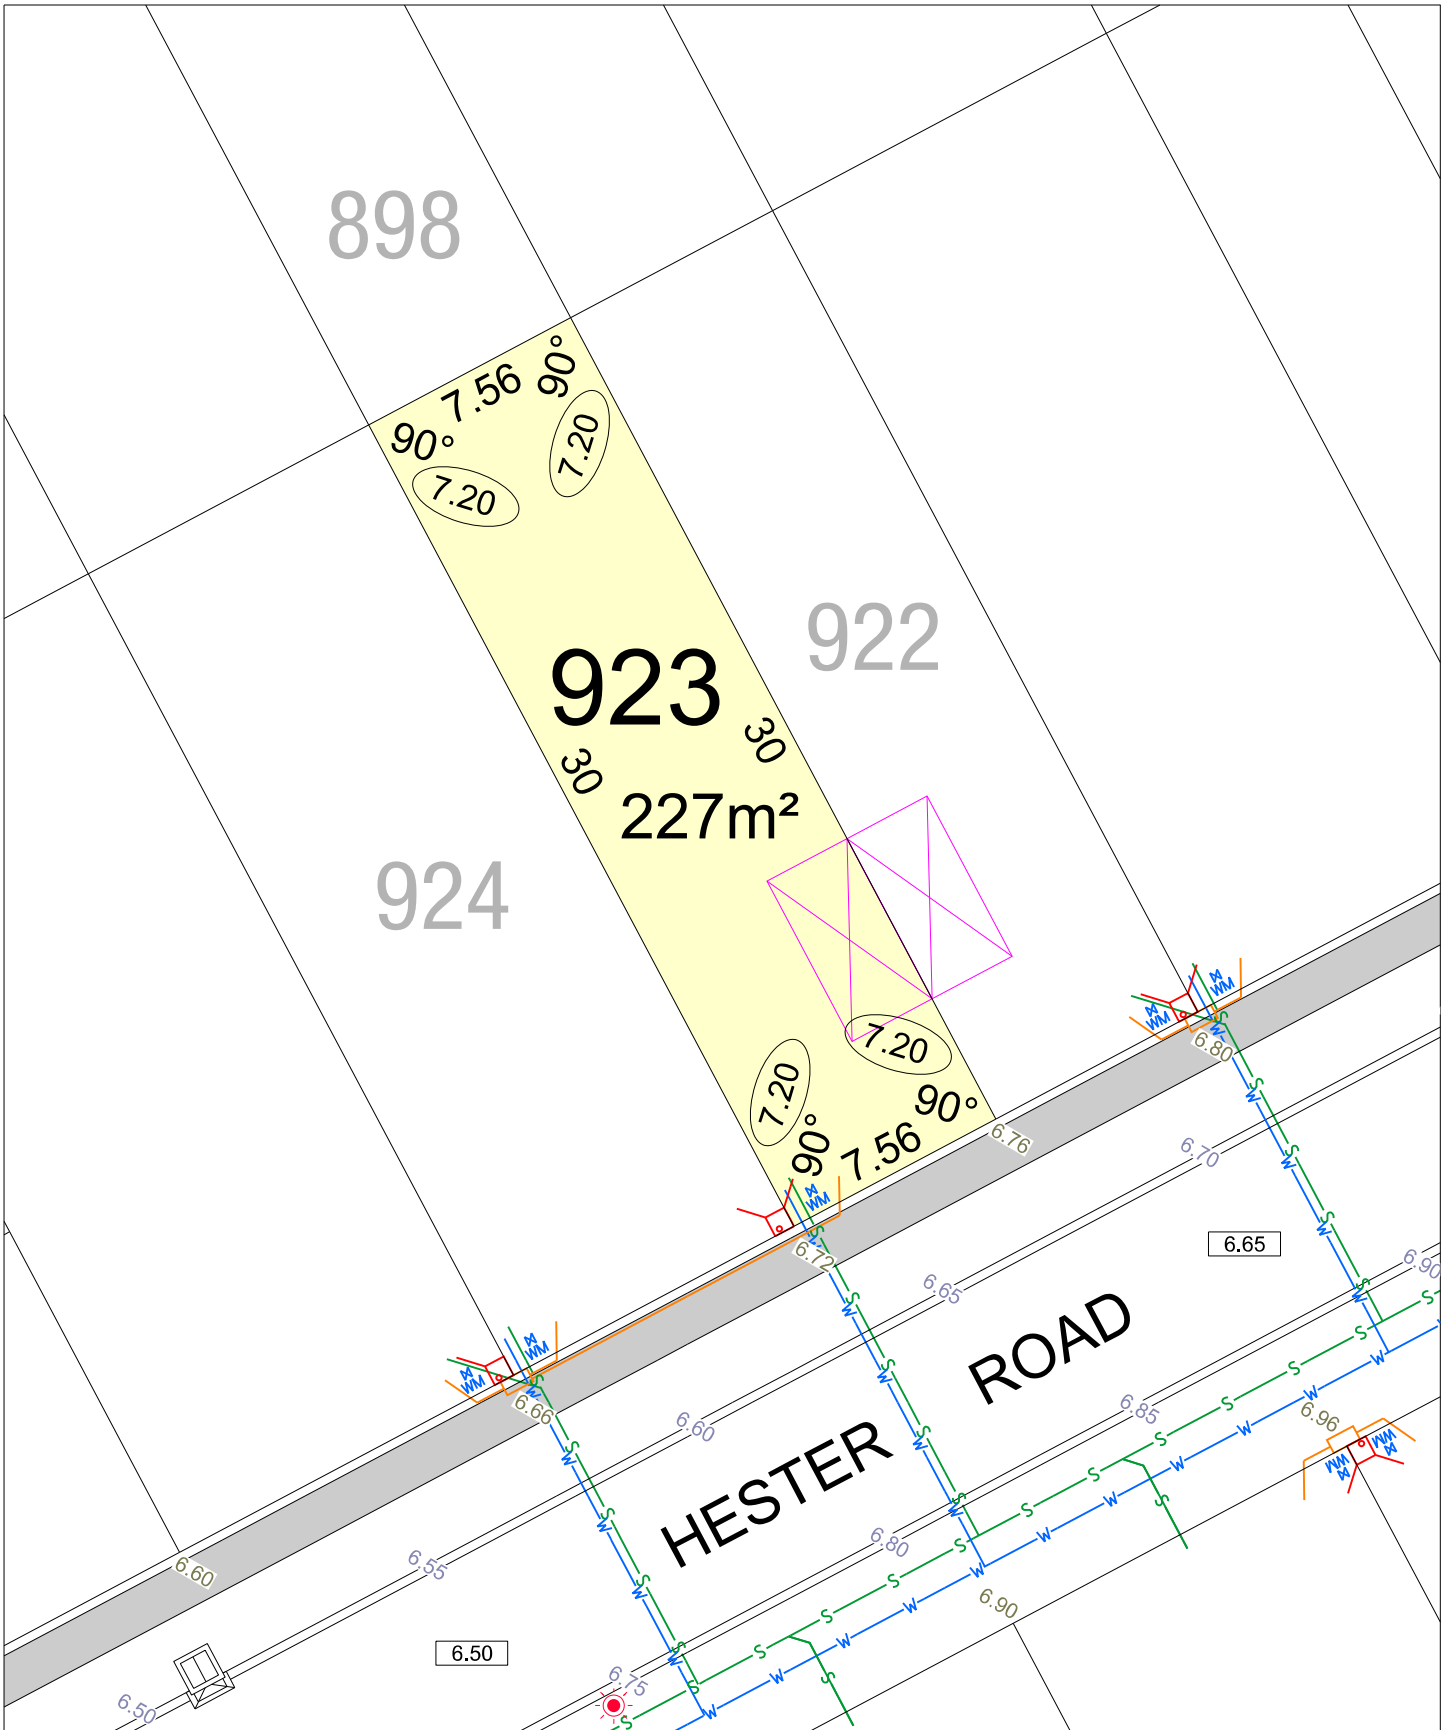


# LITTLE BERT STAGE 2

SCALE 1:250

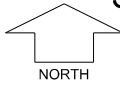


MNG.Ref: 104707lip-010b Date: 22/11/2023  
**Depicted Information subject to approvals and survey.**  
 All dimensions and areas are subject to survey. The particulars on this brochure are supplied for Information only and shall not be taken as a representation in any respect on the part of the Vendor or its agent. Authorities should be consulted when services are contained within lot boundaries as building restrictions may apply. All retaining walls and associated easements are shown exaggerated for clarity.

LEGEND	
	WATER
	WATER METER
	VALVE / HYDRANT
	DEFERRED WATER SERVICE
	SEWER / MANHOLE
	DRAINAGE
	SUBSOIL DRAINAGE PIT
	POWER DOME MINI PILLAR
	POWER DOME UNIVERSAL PILLAR
	NBN CONNECTION
	STREETLIGHTS
	TRANSFORMER
	BIN PAD
	ACCESS RESTRICTION
	TOP OF KERB HEIGHT
	SPOT LEVEL
	PAD LEVEL
	ROAD LEVEL
	RETAINING WALL & HEIGHT
	CONCRETE BLOCK WALL & HEIGHT
	DESIGNATED GARAGE LOCATION

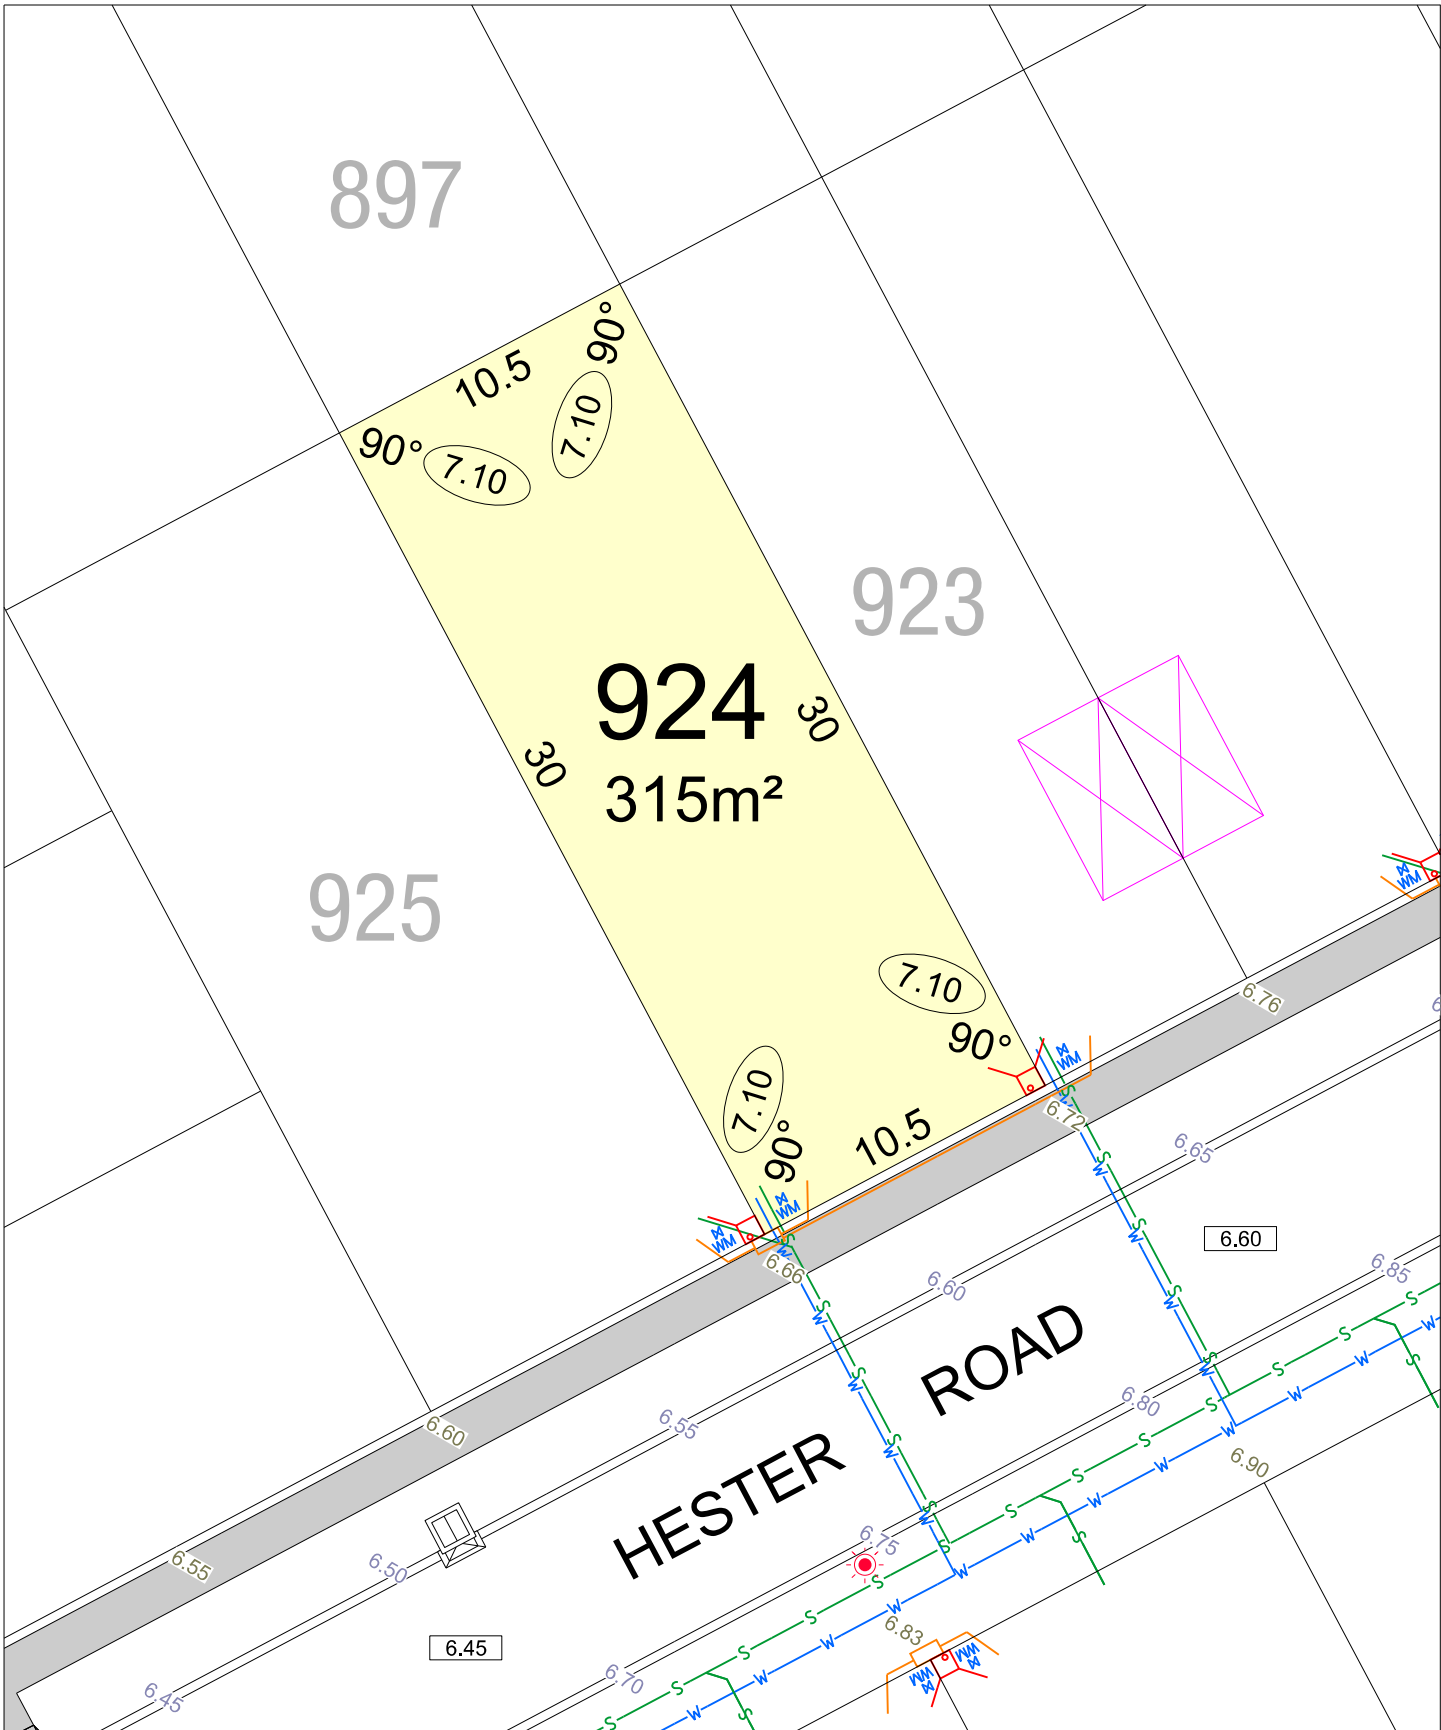

# LITTLE BERT STAGE 2


SCALE 1:250

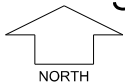

MNG.Ref: 104707lip-010b Date: 22/11/2023  
**Depicted Information subject to approvals and survey.**  
 All dimensions and areas are subject to survey. The particulars on this brochure are supplied for Information only and shall not be taken as a representation in any respect on the part of the Vendor or its agent. Authorities should be consulted when services are contained within lot boundaries as building restrictions may apply. All retaining walls and associated easements are shown exaggerated for clarity.


## LEGEND

	WATER		POWER DOME MINI PILLAR		TOP OF KERB HEIGHT
	WATER METER		POWER DOME UNIVERSAL PILLAR		SPOT LEVEL
	VALVE / HYDRANT		NBN CONNECTION		PAD LEVEL
	DEFERRED WATER SERVICE		STREETLIGHTS		RETAINING WALL & HEIGHT
	SEWER / MANHOLE		TRANSFORMER		CONCRETE BLOCK WALL & HEIGHT
	DRAINAGE		BIN PAD		DESIGNATED GARAGE LOCATION
	SUBSOIL DRAINAGE PIT		ACCESS RESTRICTION		

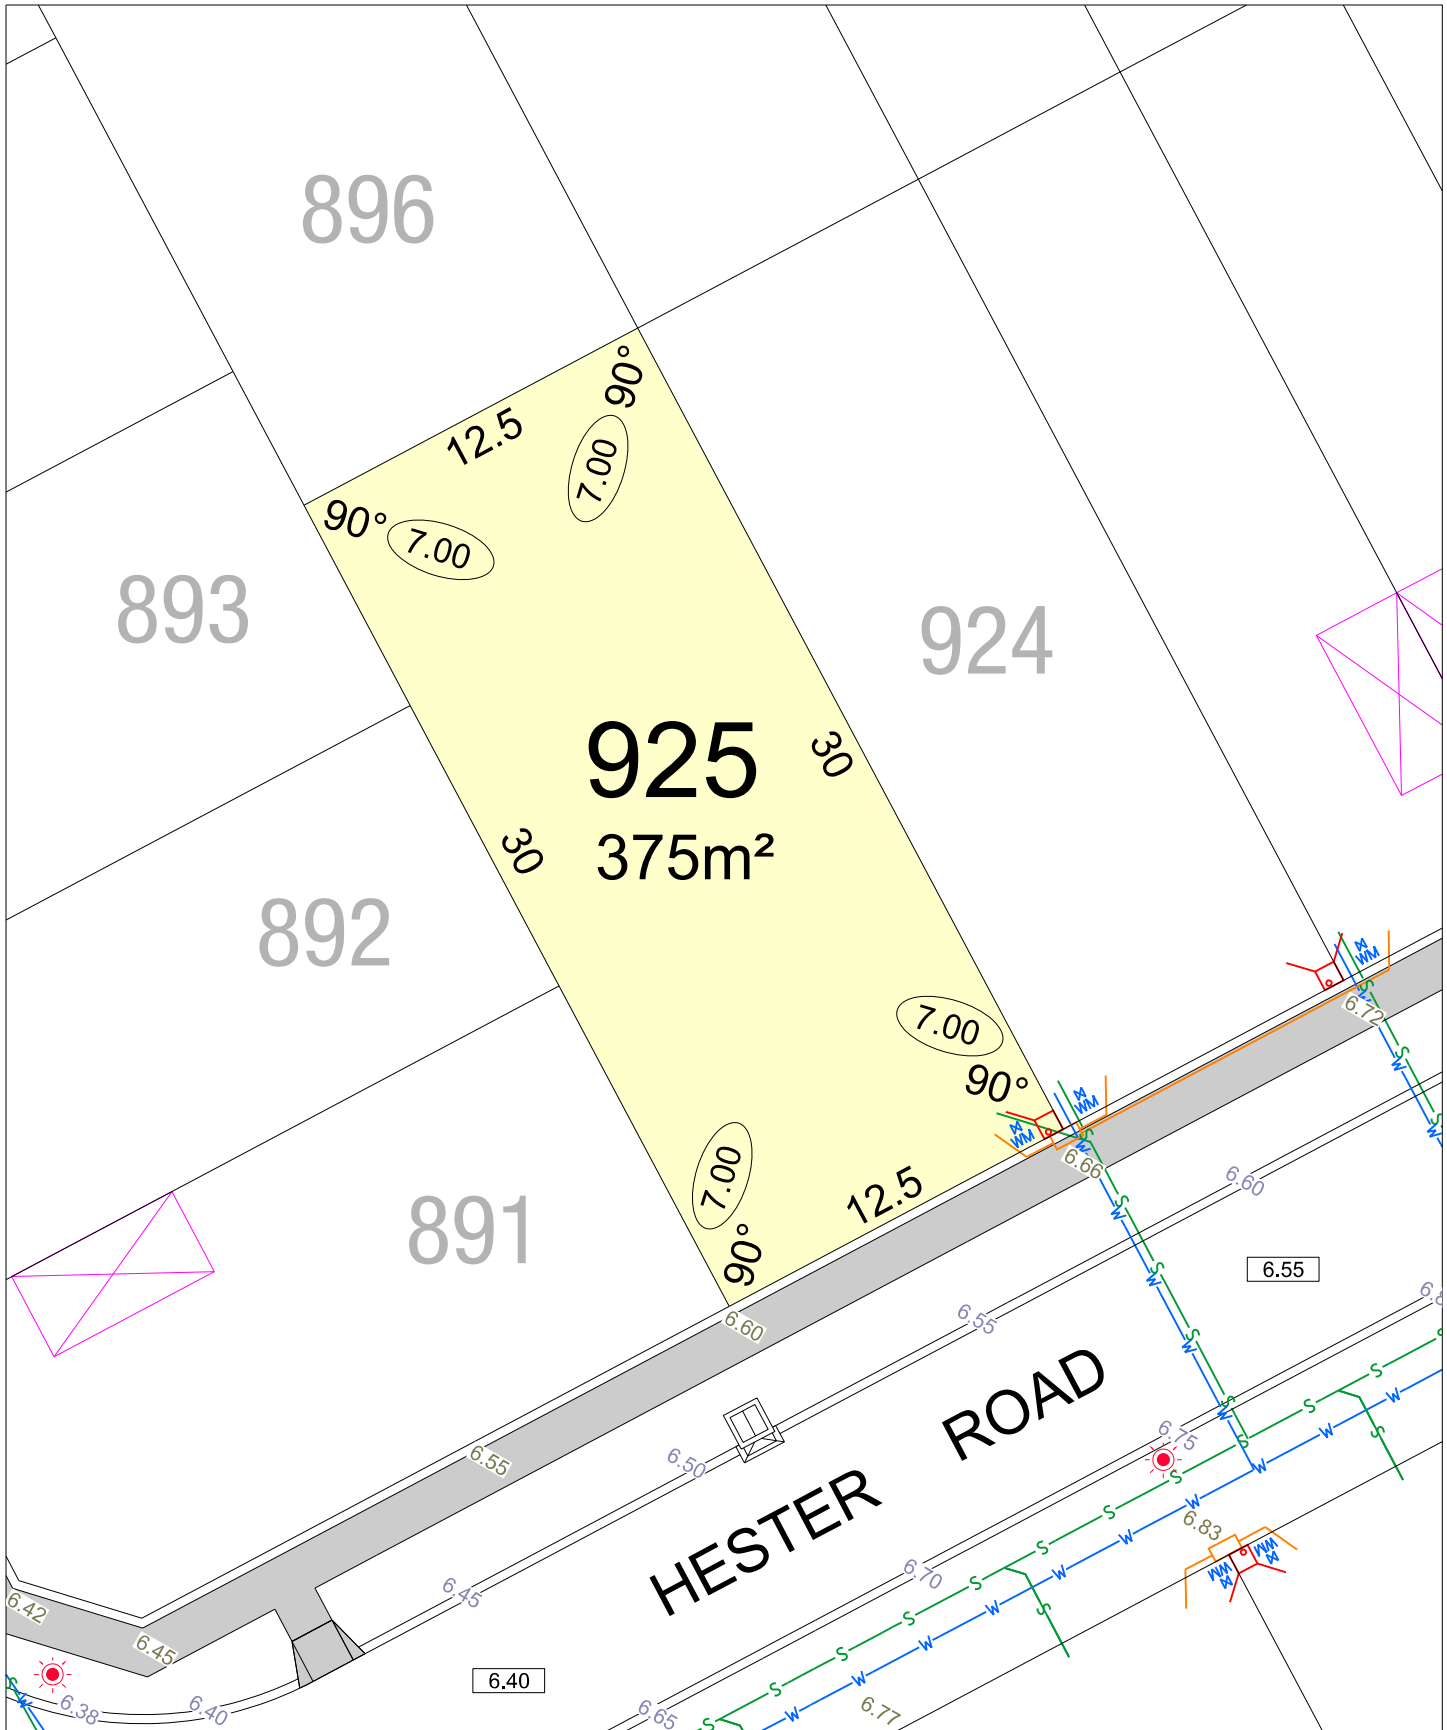

# LITTLE BERT STAGE 2


SCALE 1:250

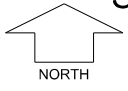

**MNG** Ref: 104707lip-010b Date: 22/11/2023  
**Depicted Information subject to approvals and survey.**  
 All dimensions and areas are subject to survey. The particulars on this brochure are supplied for Information only and shall not be taken as a representation in any respect on the part of the Vendor or its agent. Authorities should be consulted when services are contained within lot boundaries as building restrictions may apply. All retaining walls and associated easements are shown exaggerated for clarity.


## LEGEND

	WATER		POWER DOME MINI PILLAR		TOP OF KERB HEIGHT
	WATER METER		POWER DOME UNIVERSAL PILLAR		SPOT LEVEL
	VALVE / HYDRANT		NBN CONNECTION		PAD LEVEL
	DEFERRED WATER SERVICE		STREETLIGHTS		RETAINING WALL & HEIGHT
	SEWER / MANHOLE		TRANSFORMER		CONCRETE BLOCK WALL & HEIGHT
	DRAINAGE		BIN PAD		DESIGNATED GARAGE LOCATION
	SUBSOIL DRAINAGE PIT		ACCESS RESTRICTION		

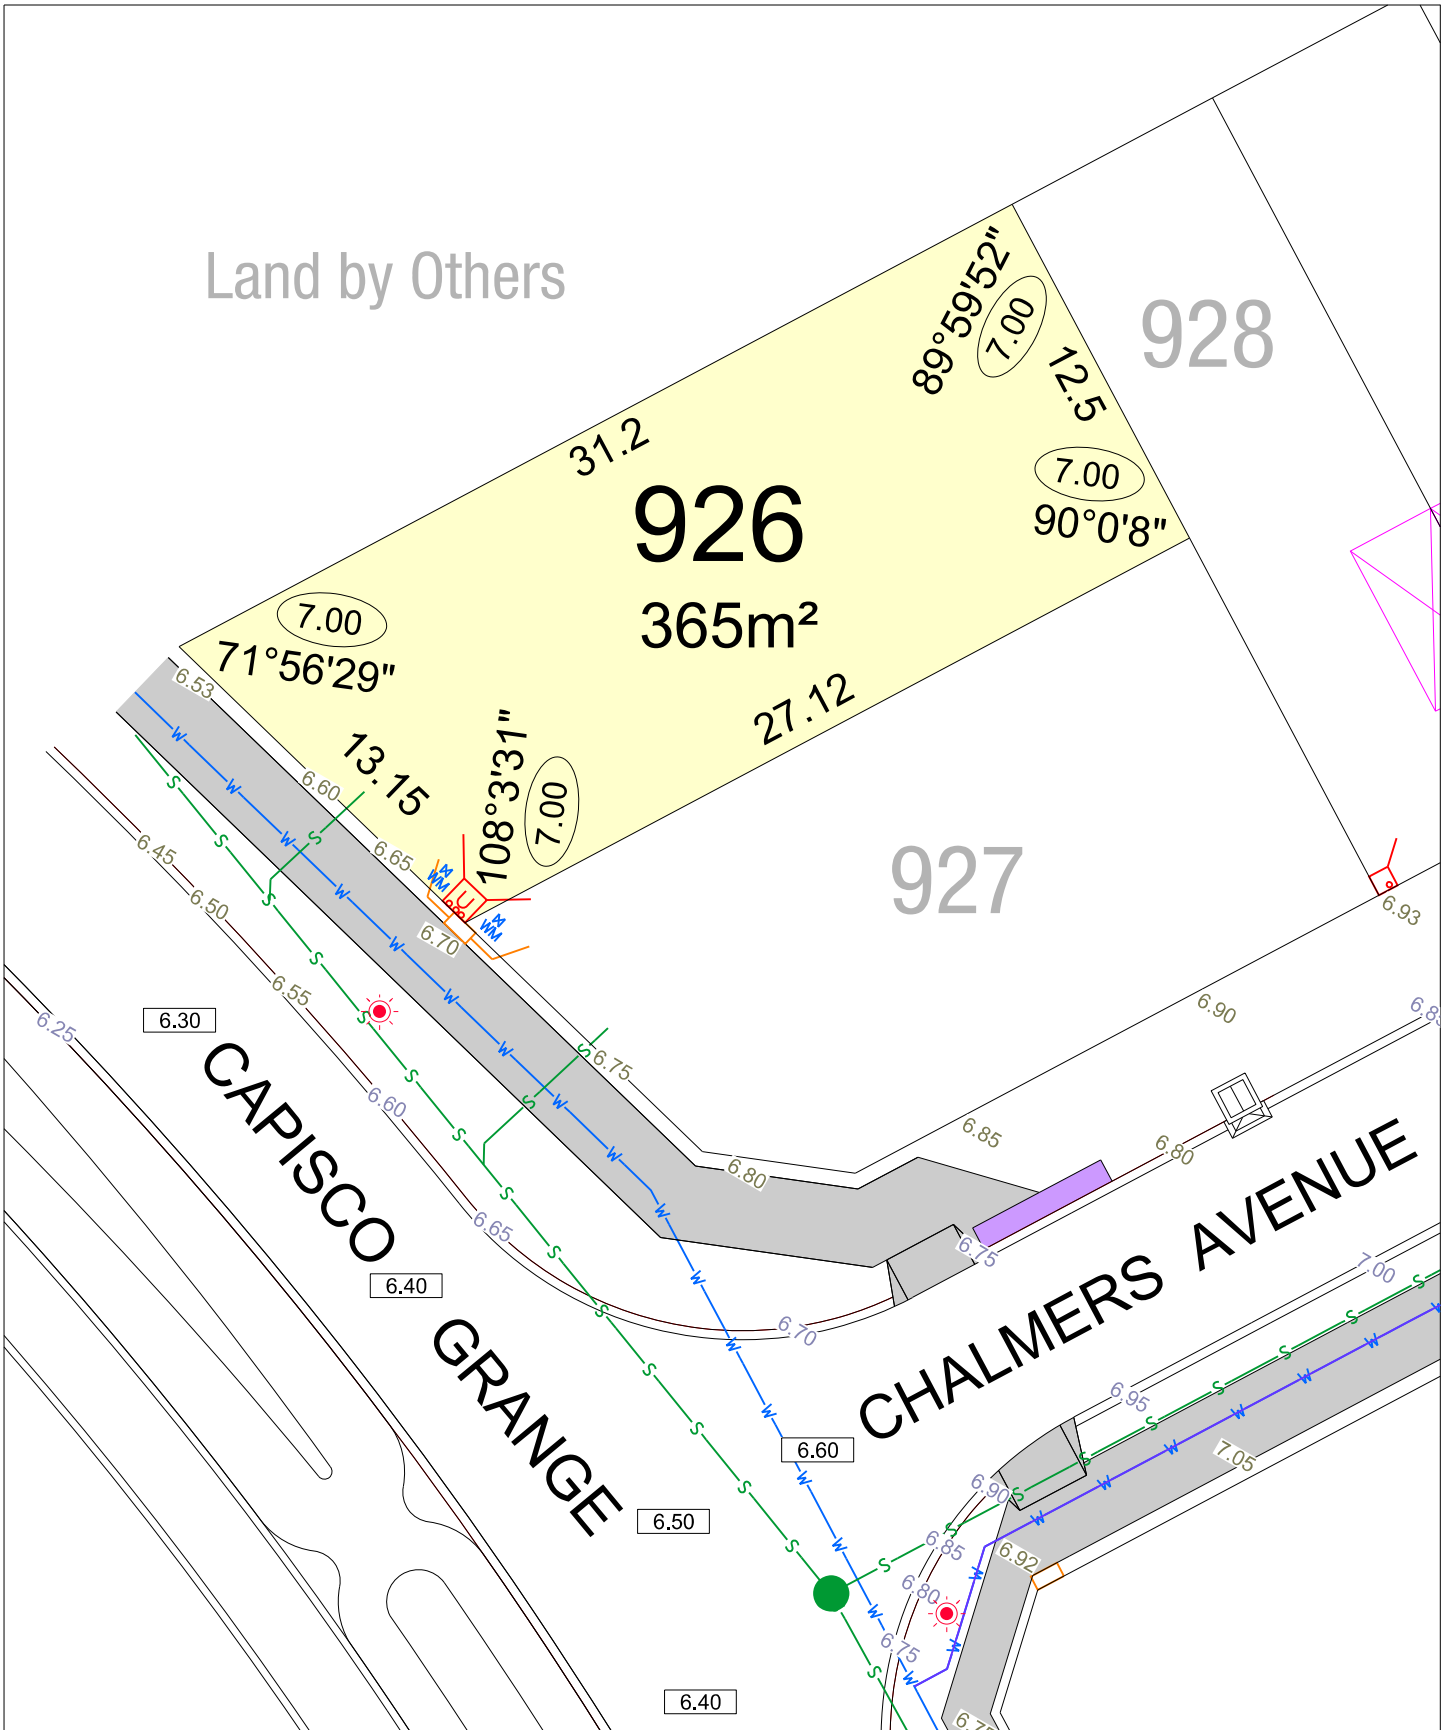

# LITTLE BERT STAGE 2

SCALE 1:250

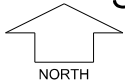

MNG.Ref: 104707lip-010b Date: 22/11/2023  
**Depicted Information subject to approvals and survey.**  
 All dimensions and areas are subject to survey. The particulars on this brochure are supplied for Information only and shall not be taken as a representation in any respect on the part of the Vendor or its agent. Authorities should be consulted when services are contained within lot boundaries as building restrictions may apply. All retaining walls and associated easements are shown exaggerated for clarity.

## LEGEND

	WATER		POWER DOME MINI PILLAR		26.80 TOP OF KERB HEIGHT
	WATER METER		POWER DOME UNIVERSAL PILLAR		26.16 SPOT LEVEL
	VALVE / HYDRANT		NBN CONNECTION		25.32 PAD LEVEL
	DEFERRED WATER SERVICE		STREETLIGHTS		25.40 ROAD LEVEL
	SEWER / MANHOLE		TRANSFORMER		8.50 RETAINING WALL & HEIGHT
	DRAINAGE		BIN PAD		8.11 CONCRETE BLOCK WALL & HEIGHT
	SUBSOIL DRAINAGE PIT		ACCESS RESTRICTION		DESIGNATED GARAGE LOCATION


Land by Others

926


928

927  
329m<sup>2</sup>

895

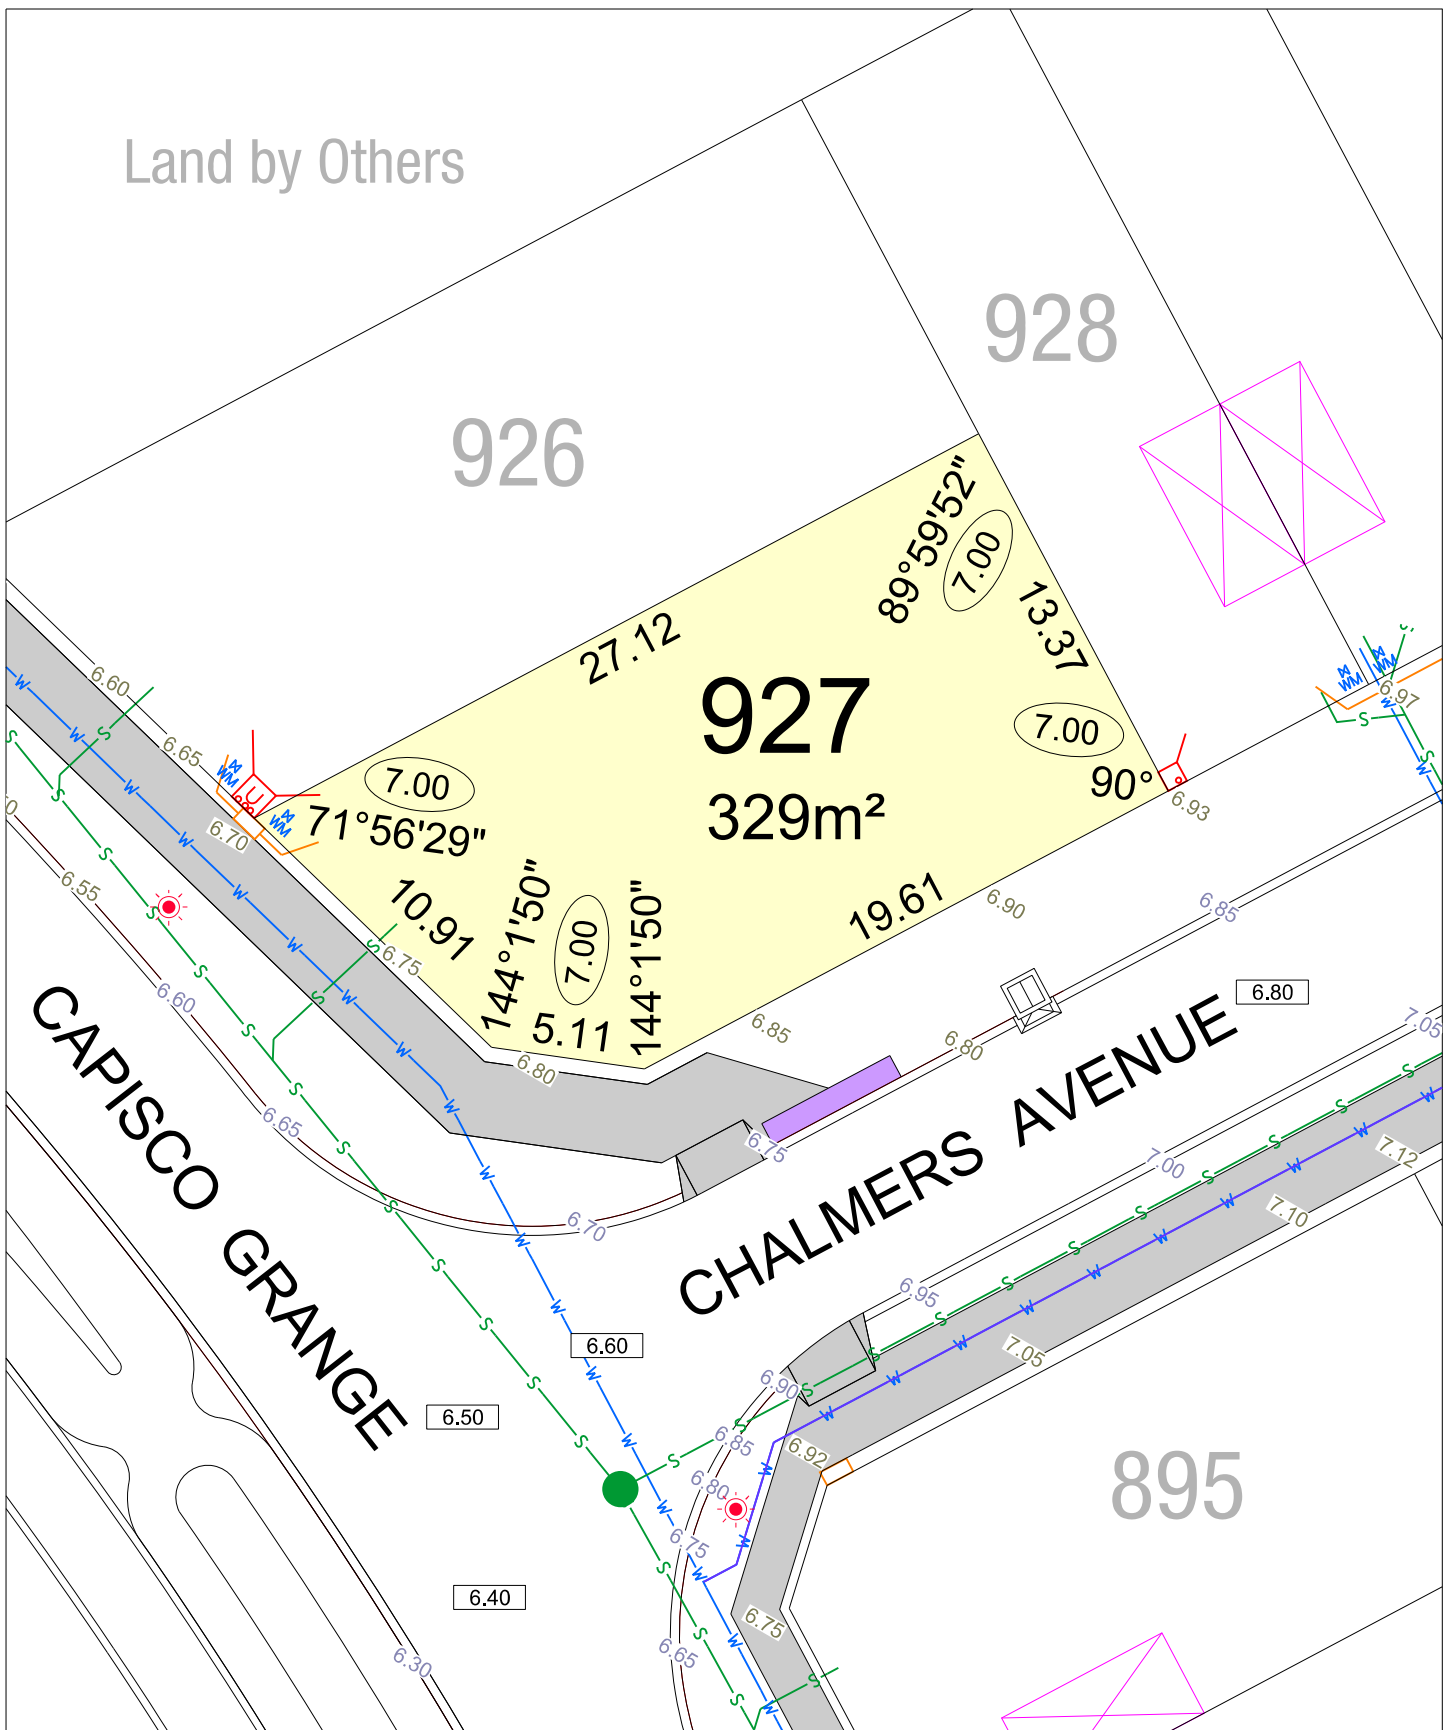

# LITTLE BERT STAGE 2

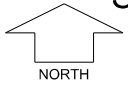

SCALE 1:250


MNG.Ref: 104707lip-010b Date: 22/11/2023

**Depicted Information subject to approvals and survey.**  
All dimensions and areas are subject to survey. The particulars on this brochure are supplied for Information only and shall not be taken as a representation in any respect on the part of the Vendor or its agent. Authorities should be consulted when services are contained within lot boundaries as building restrictions may apply. All retaining walls and associated easements are shown exaggerated for clarity.

## LEGEND


- |  |                        |  |                             |  |                              |
|--|------------------------|--|-----------------------------|--|------------------------------|
|  | WATER                  |  | POWER DOME MINI PILLAR      |  | TOP OF KERB HEIGHT           |
|  | WATER METER            |  | POWER DOME UNIVERSAL PILLAR |  | SPOT LEVEL                   |
|  | VALVE / HYDRANT        |  | NBN CONNECTION              |  | PAD LEVEL                    |
|  | DEFERRED WATER SERVICE |  | STREETLIGHTS                |  | RETAINING WALL & HEIGHT      |
|  | SEWER / MANHOLE        |  | TRANSFORMER                 |  | CONCRETE BLOCK WALL & HEIGHT |
|  | DRAINAGE               |  | BIN PAD                     |  | DESIGNATED GARAGE LOCATION   |
|  | SUBSOIL DRAINAGE PIT   |  | ACCESS RESTRICTION          |  |                              |

Land by Others

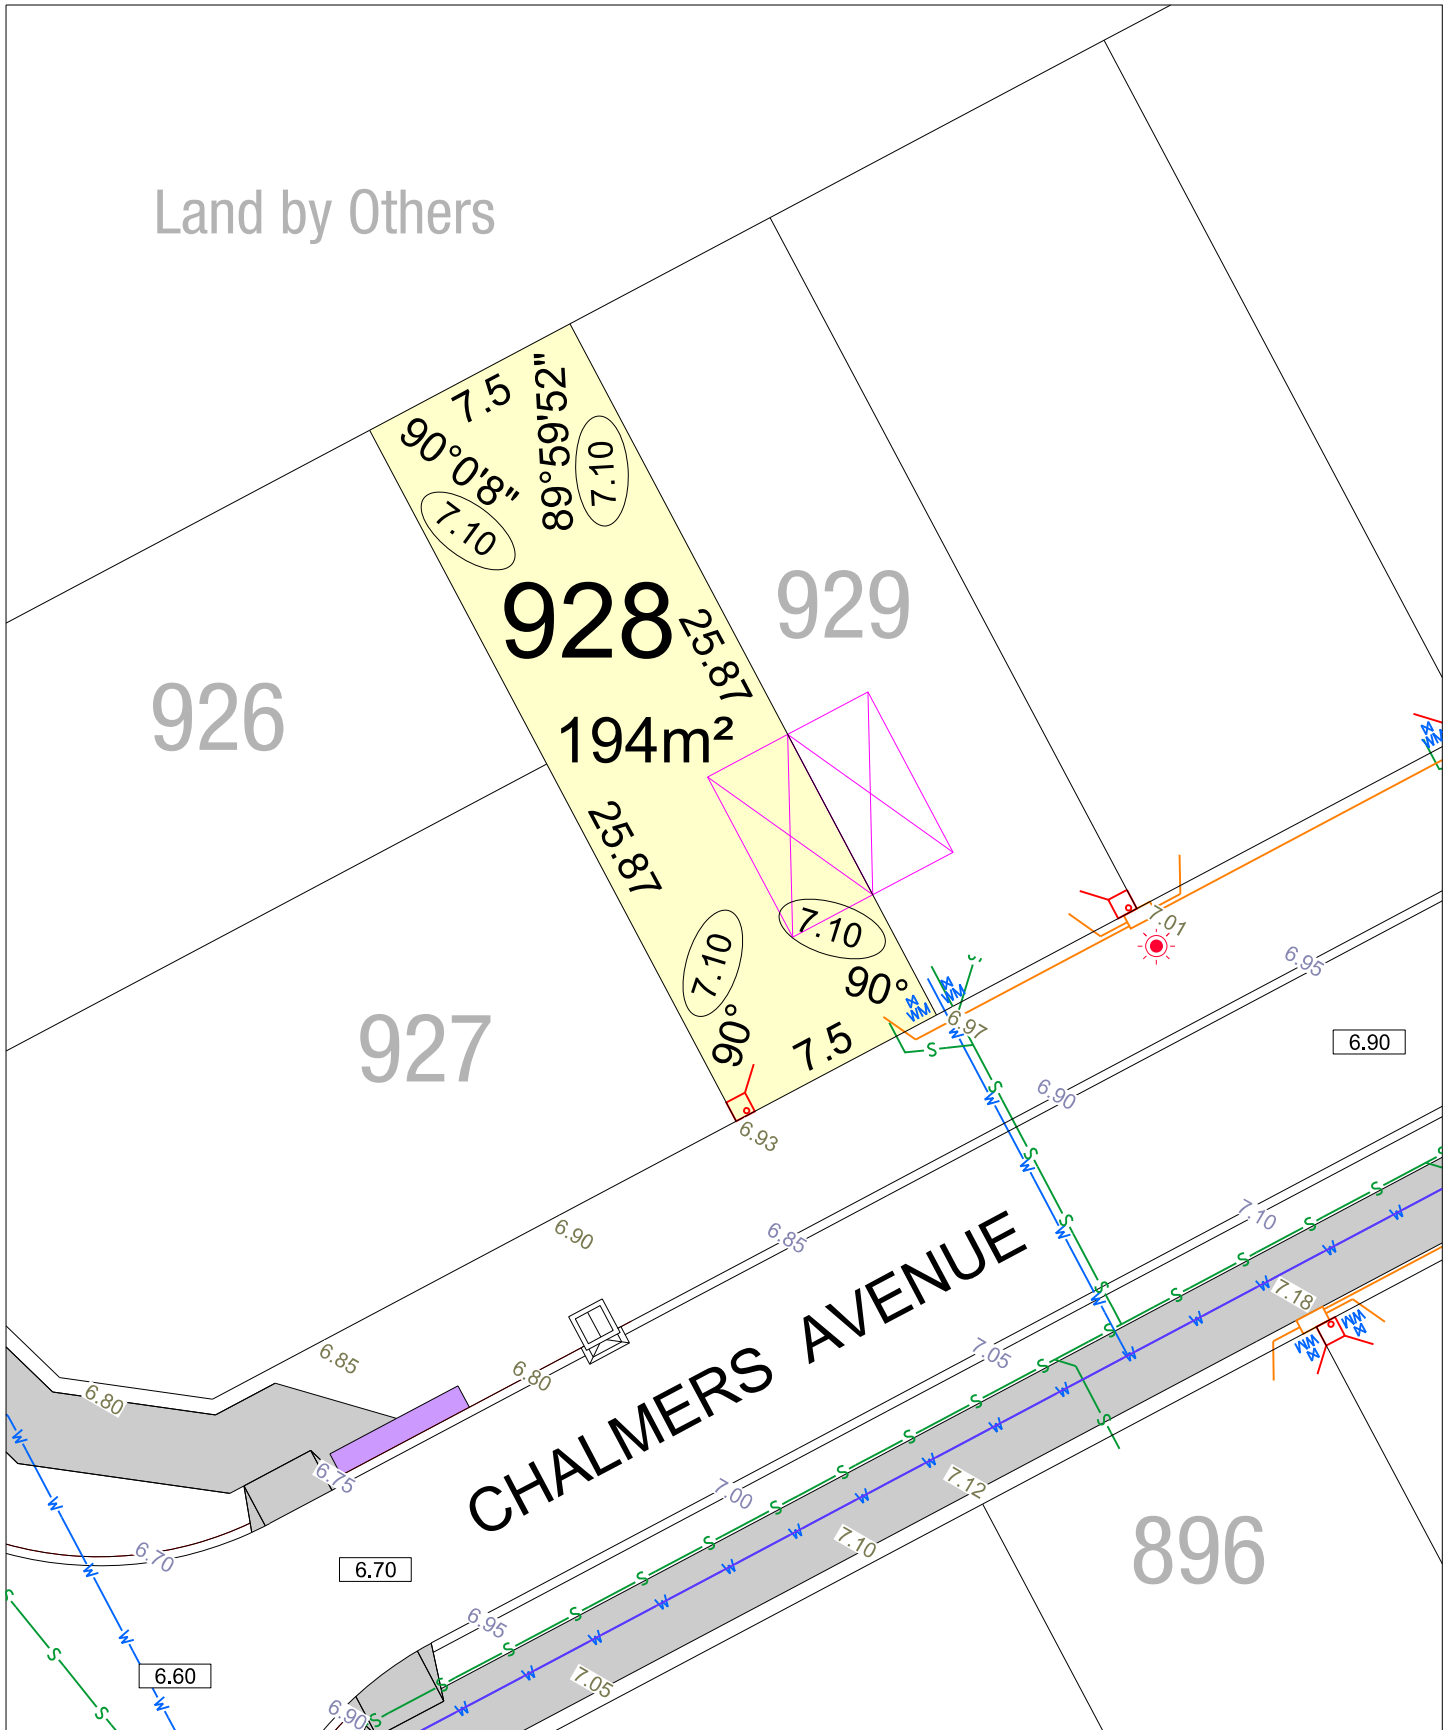

# LITTLE BERT STAGE 2

SCALE 1:250

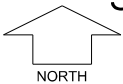


MNG.Ref: 104707lip-010b Date: 22/11/2023  
**Depicted Information subject to approvals and survey.**  
 All dimensions and areas are subject to survey. The particulars on this brochure are supplied for Information only and shall not be taken as a representation in any respect on the part of the Vendor or its agent. Authorities should be consulted when services are contained within lot boundaries as building restrictions may apply. All retaining walls and associated easements are shown exaggerated for clarity.

## LEGEND

	WATER		POWER DOME MINI PILLAR		TOP OF KERB HEIGHT
	WATER METER		POWER DOME UNIVERSAL PILLAR		SPOT LEVEL
	VALVE / HYDRANT		NBN CONNECTION		PAD LEVEL
	DEFERRED WATER SERVICE		STREETLIGHTS		RETAINING WALL & HEIGHT
	SEWER / MANHOLE		TRANSFORMER		CONCRETE BLOCK WALL & HEIGHT
	DRAINAGE		BIN PAD		DESIGNATED GARAGE LOCATION
	SUBSOIL DRAINAGE PIT		ACCESS RESTRICTION		




Land by Others

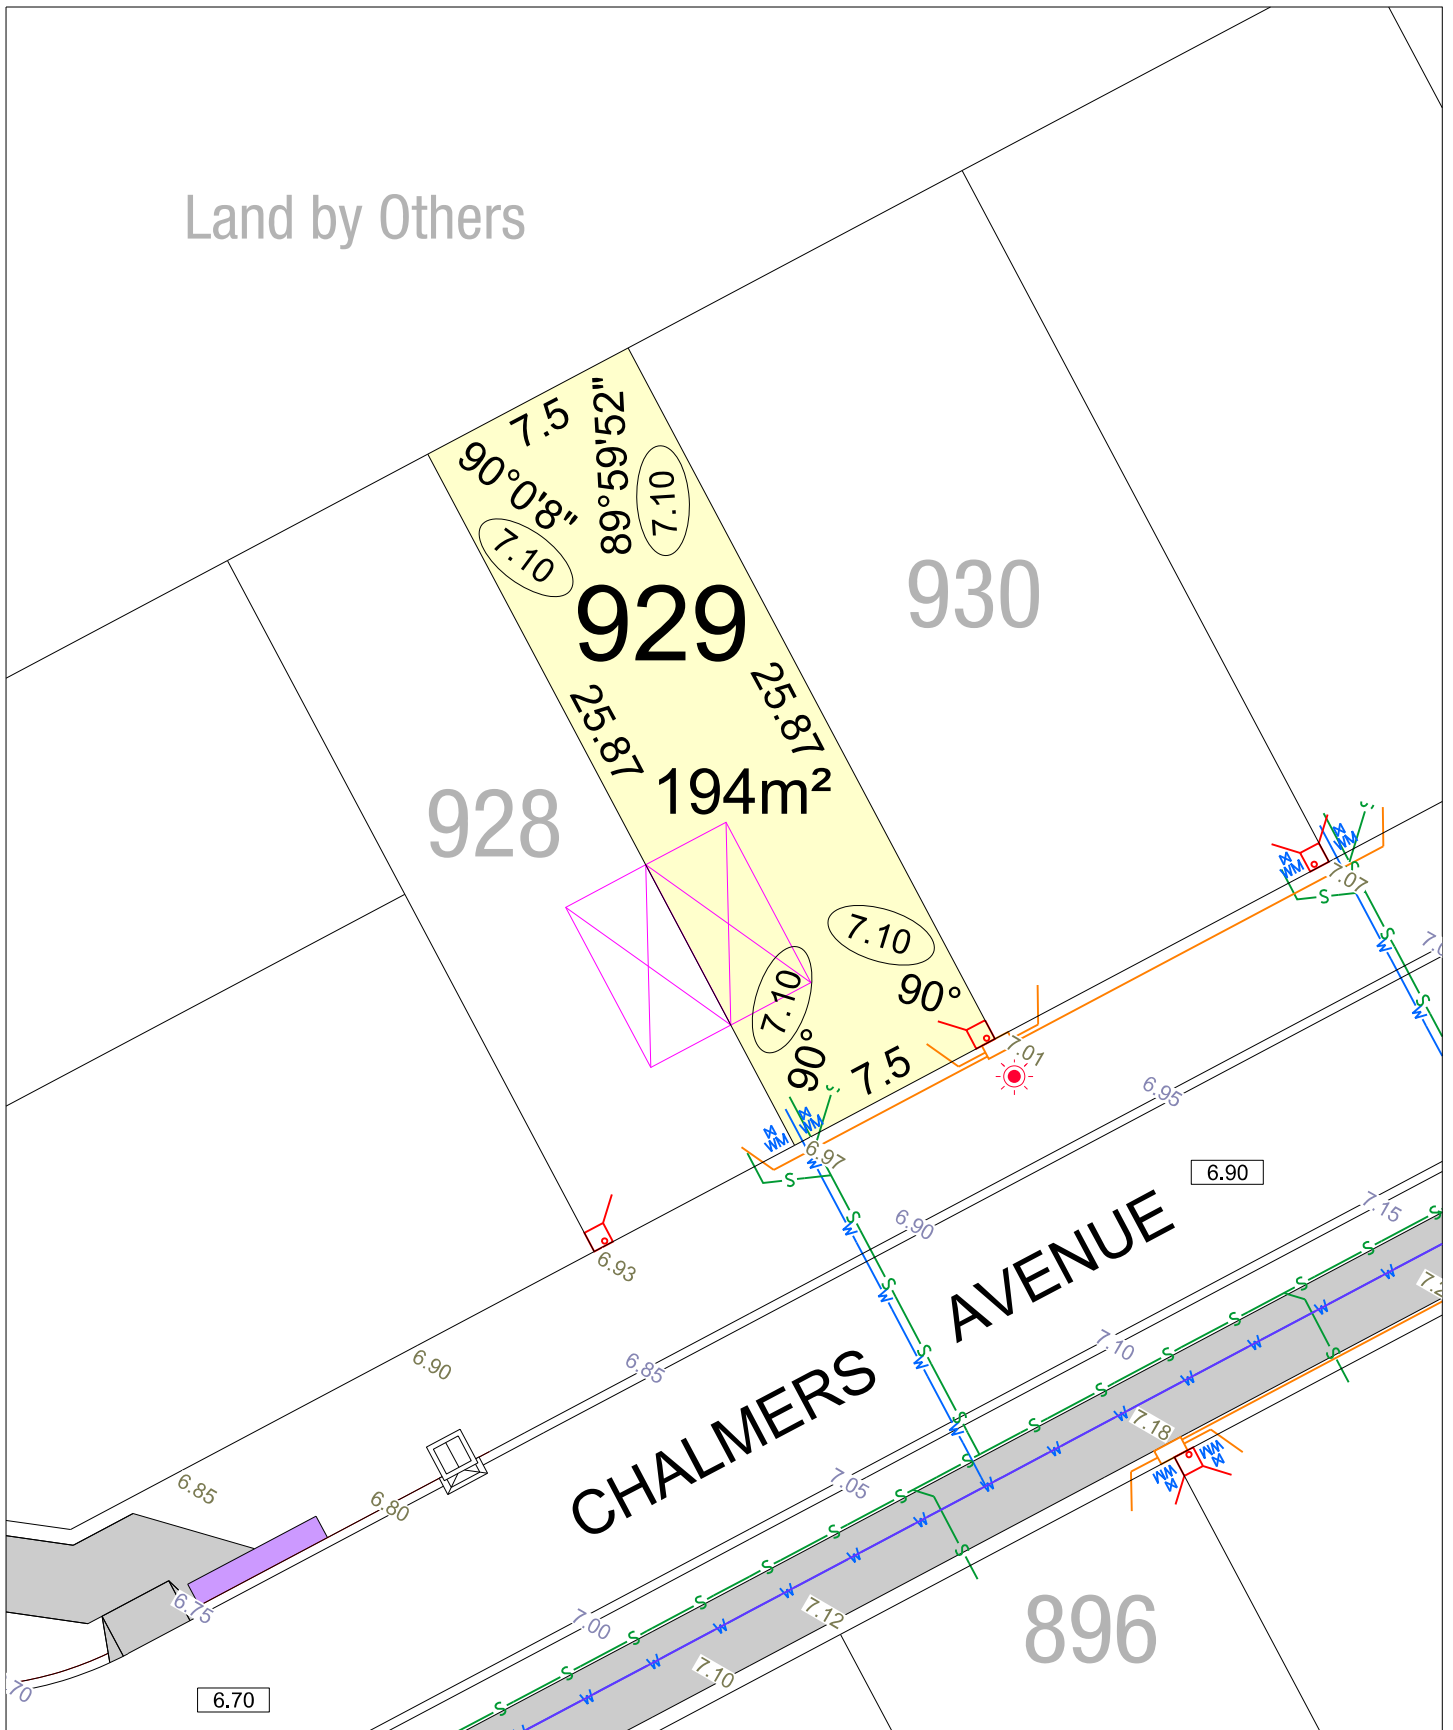

# LITTLE BERT STAGE 2

SCALE 1:250

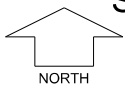


MNG.Ref: 104707lip-010b Date: 22/11/2023  
**Depicted Information subject to approvals and survey.**  
 All dimensions and areas are subject to survey. The particulars on this brochure are supplied for Information only and shall not be taken as a representation in any respect on the part of the Vendor or its agent. Authorities should be consulted when services are contained within lot boundaries as building restrictions may apply. All retaining walls and associated easements are shown exaggerated for clarity.


## LEGEND

	WATER		POWER DOME MINI PILLAR		SPOT LEVEL
	WATER METER		POWER DOME UNIVERSAL PILLAR		PAD LEVEL
	VALVE / HYDRANT		NBN CONNECTION		ROAD LEVEL
	DEFERRED WATER SERVICE		STREETLIGHTS		RETAINING WALL & HEIGHT
	SEWER / MANHOLE		TRANSFORMER		CONCRETE BLOCK WALL & HEIGHT
	DRAINAGE		BIN PAD		DESIGNATED GARAGE LOCATION
	SUBSOIL DRAINAGE PIT		ACCESS RESTRICTION		

Land by Others

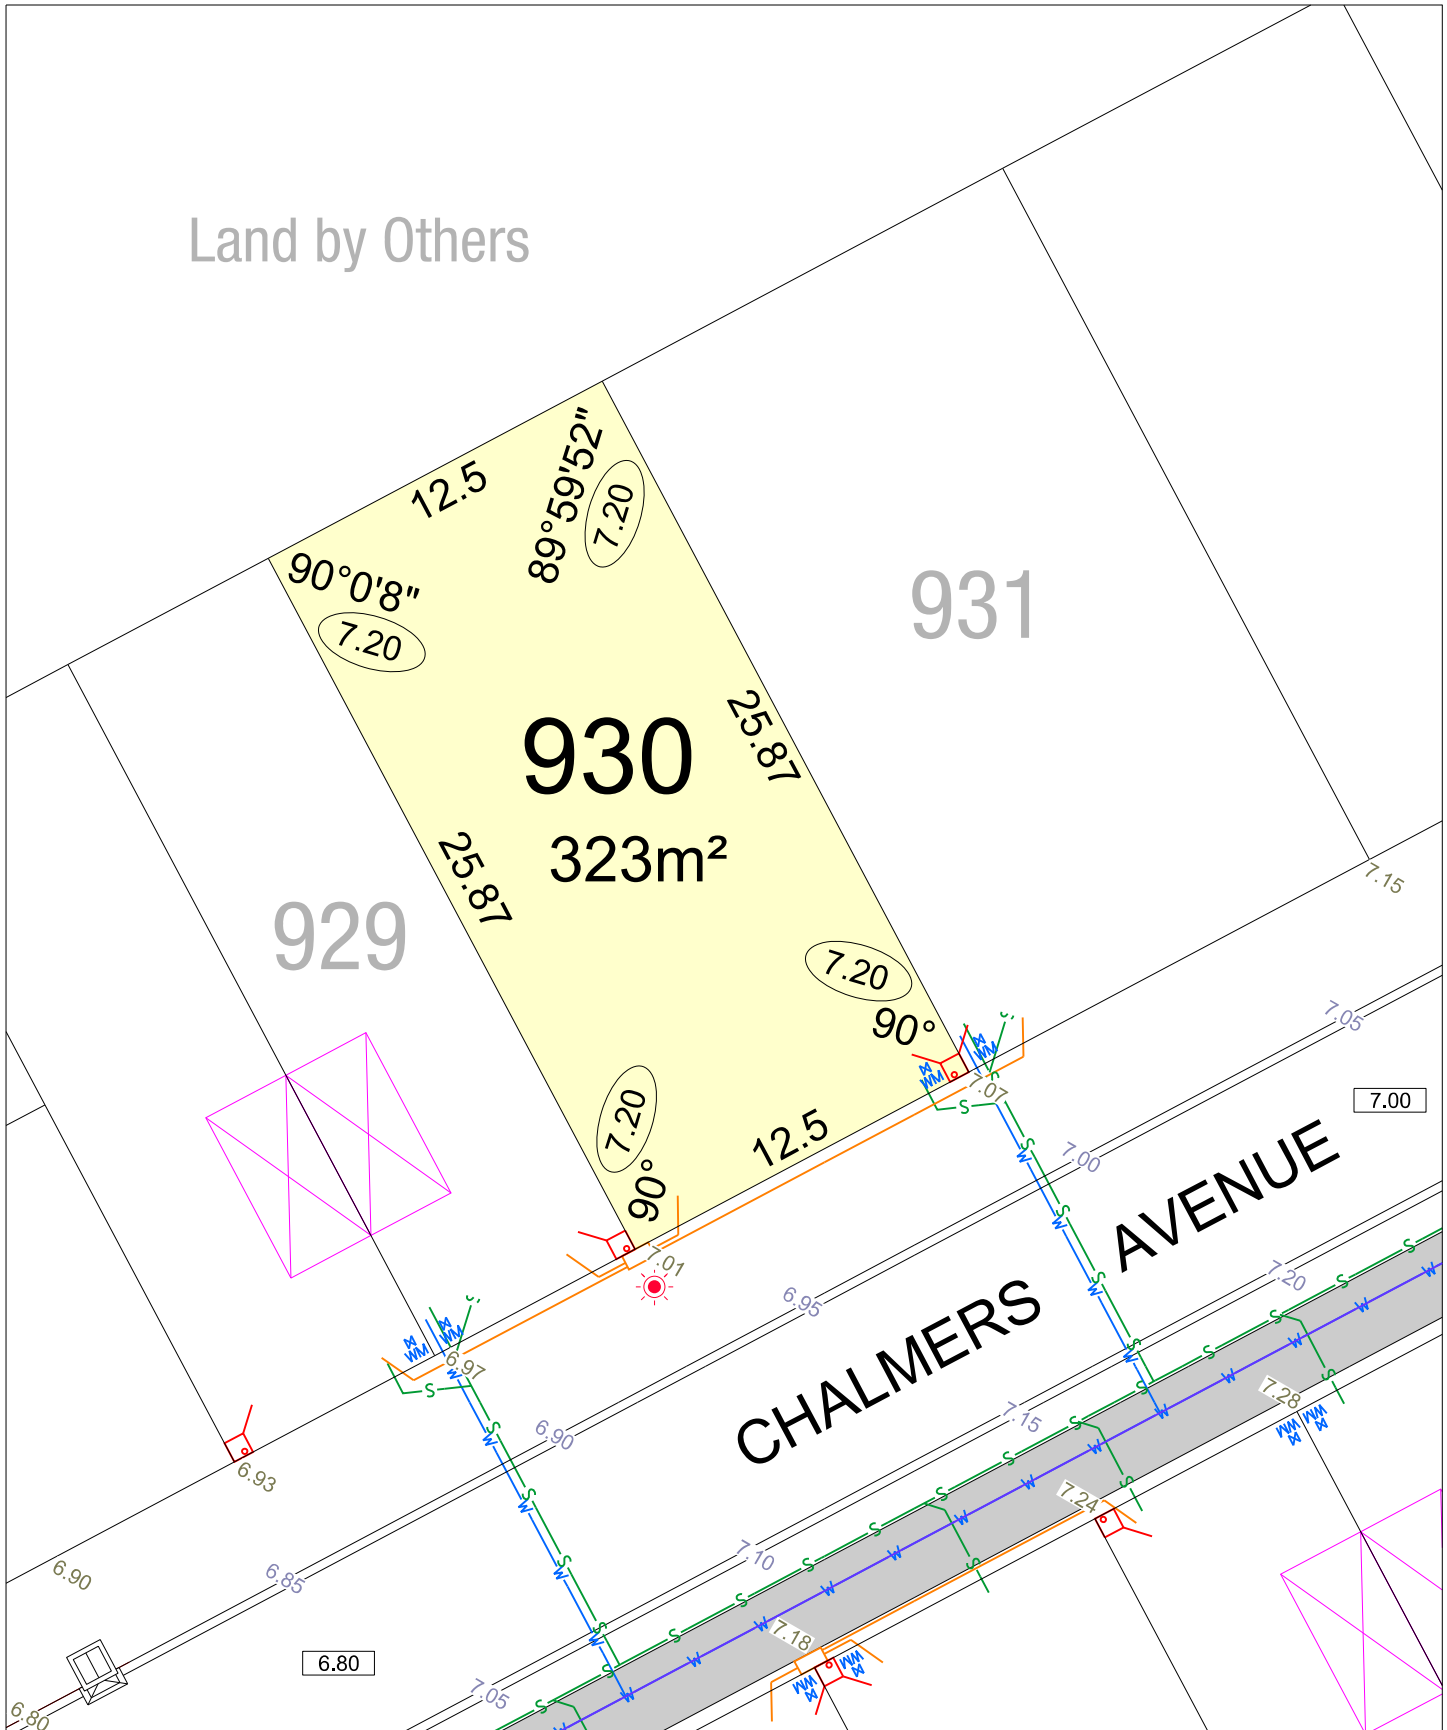

# LITTLE BERT STAGE 2

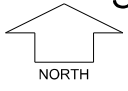


SCALE 1:250

**MNG**.Ref: 104707lip-010b Date: 22/11/2023  
**Depicted Information subject to approvals and survey.**  
 All dimensions and areas are subject to survey. The particulars on this brochure are supplied for Information only and shall not be taken as a representation in any respect on the part of the Vendor or its agent. Authorities should be consulted when services are contained within lot boundaries as building restrictions may apply. All retaining walls and associated easements are shown exaggerated for clarity.

## LEGEND


	WATER		POWER DOME MINI PILLAR		TOP OF KERB HEIGHT
	WATER METER		POWER DOME UNIVERSAL PILLAR		SPOT LEVEL
	VALVE / HYDRANT		NBN CONNECTION		PAD LEVEL
	DEFERRED WATER SERVICE		STREETLIGHTS		ROAD LEVEL
	SEWER / MANHOLE		TRANSFORMER		RETAINING WALL & HEIGHT
	DRAINAGE		BIN PAD		CONCRETE BLOCK WALL & HEIGHT
	SUBSOIL DRAINAGE PIT		ACCESS RESTRICTION		DESIGNATED GARAGE LOCATION

Land by Others

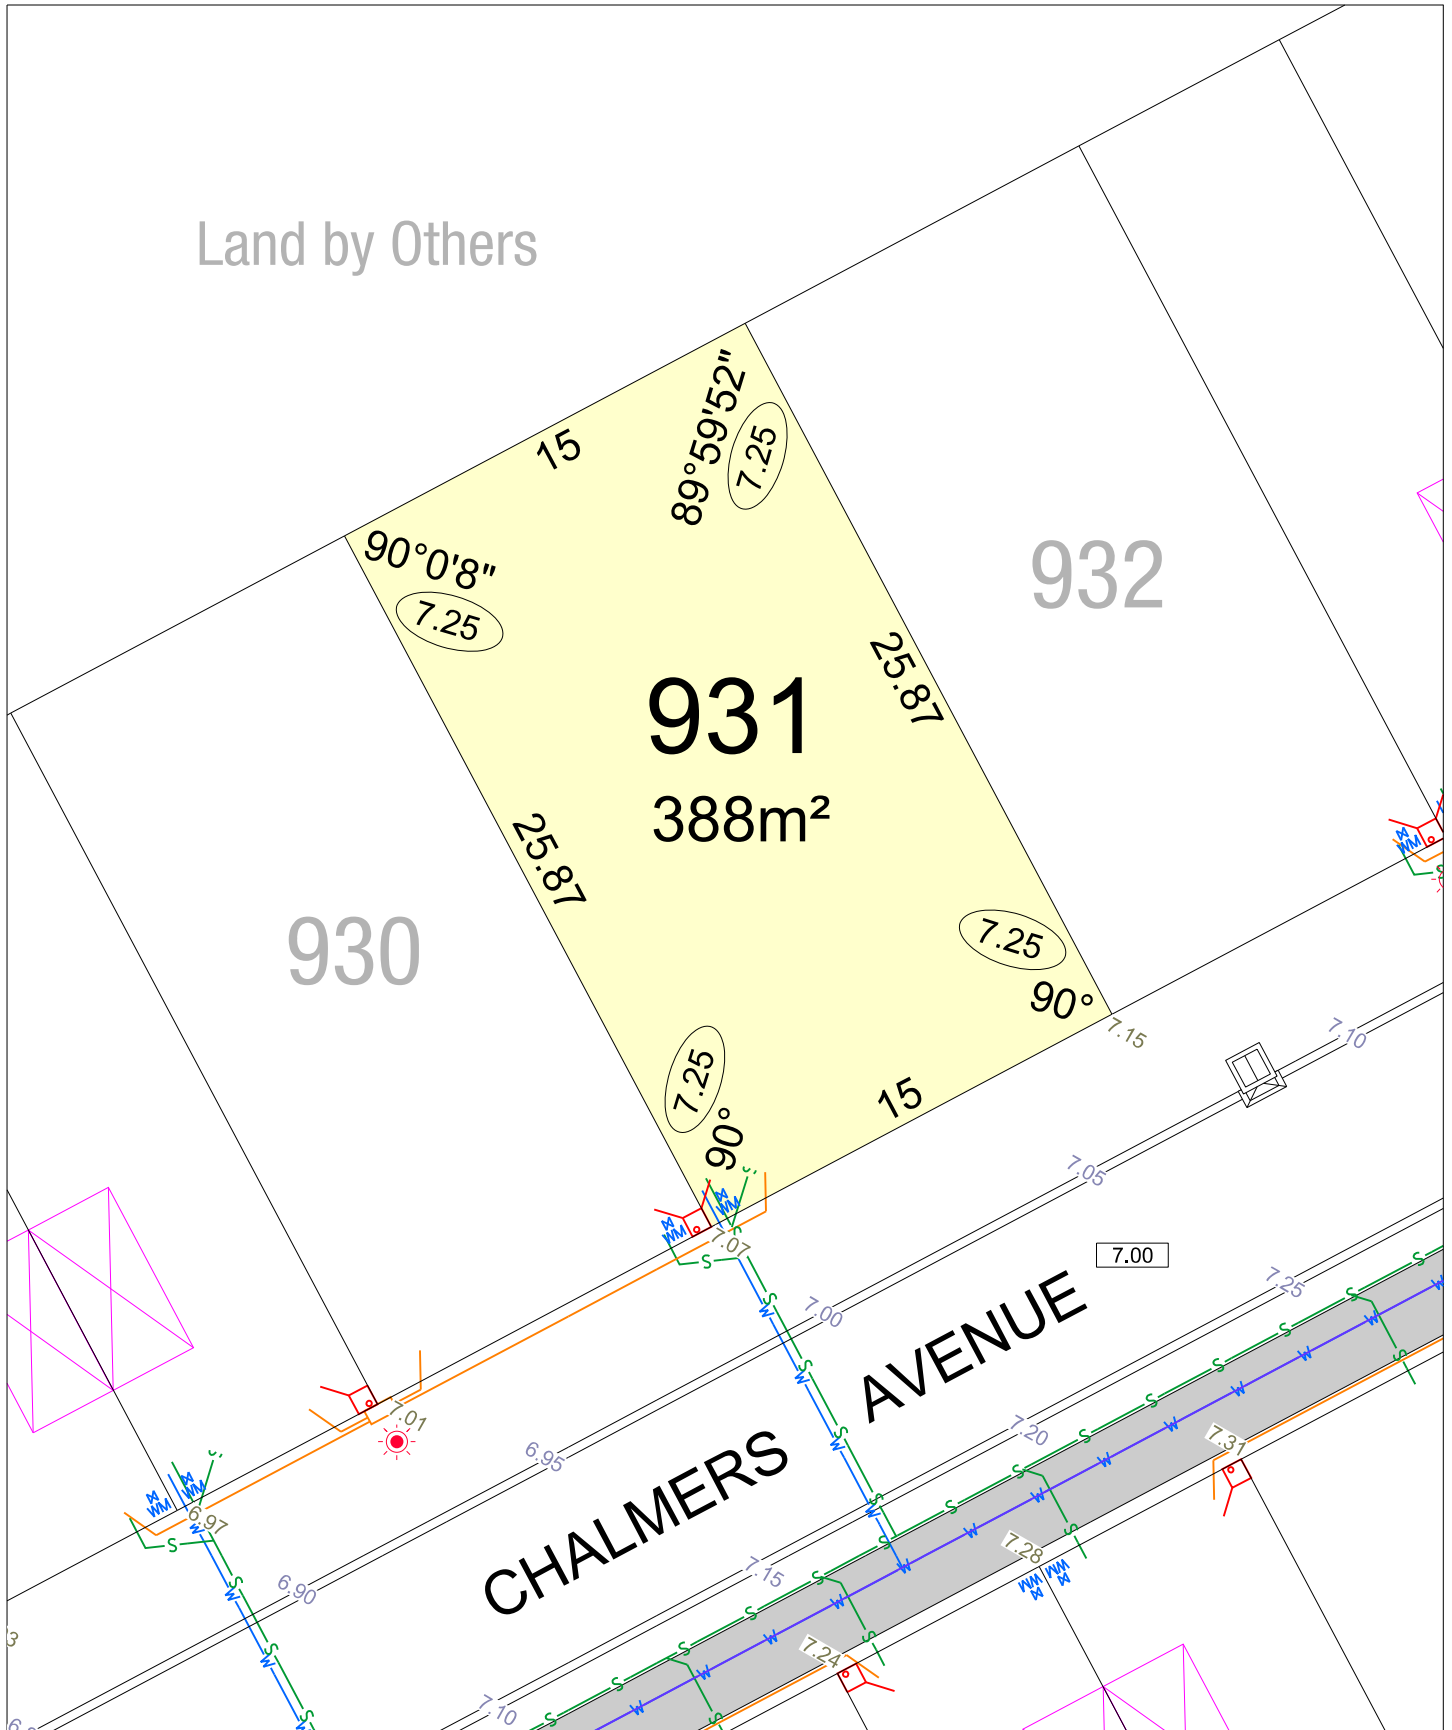

# LITTLE BERT STAGE 2

SCALE 1:250

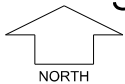


MNG.Ref: 104707lip-010b Date: 22/11/2023  
**Depicted Information subject to approvals and survey.**  
 All dimensions and areas are subject to survey. The particulars on this brochure are supplied for Information only and shall not be taken as a representation in any respect on the part of the Vendor or its agent. Authorities should be consulted when services are contained within lot boundaries as building restrictions may apply. All retaining walls and associated easements are shown exaggerated for clarity.

## LEGEND

- |  |                        |  |                             |  |                              |
|--|------------------------|--|-----------------------------|--|------------------------------|
|  | WATER                  |  | POWER DOME MINI PILLAR      |  | SPOT LEVEL                   |
|  | WATER METER            |  | POWER DOME UNIVERSAL PILLAR |  | PAD LEVEL                    |
|  | VALVE / HYDRANT        |  | NBN CONNECTION              |  | ROAD LEVEL                   |
|  | DEFERRED WATER SERVICE |  | STREETLIGHTS                |  | RETAINING WALL & HEIGHT      |
|  | SEWER / MANHOLE        |  | TRANSFORMER                 |  | CONCRETE BLOCK WALL & HEIGHT |
|  | DRAINAGE               |  | BIN PAD                     |  | DESIGNATED GARAGE LOCATION   |
|  | SUBSOIL DRAINAGE PIT   |  | ACCESS RESTRICTION          |  |                              |




Land by Others

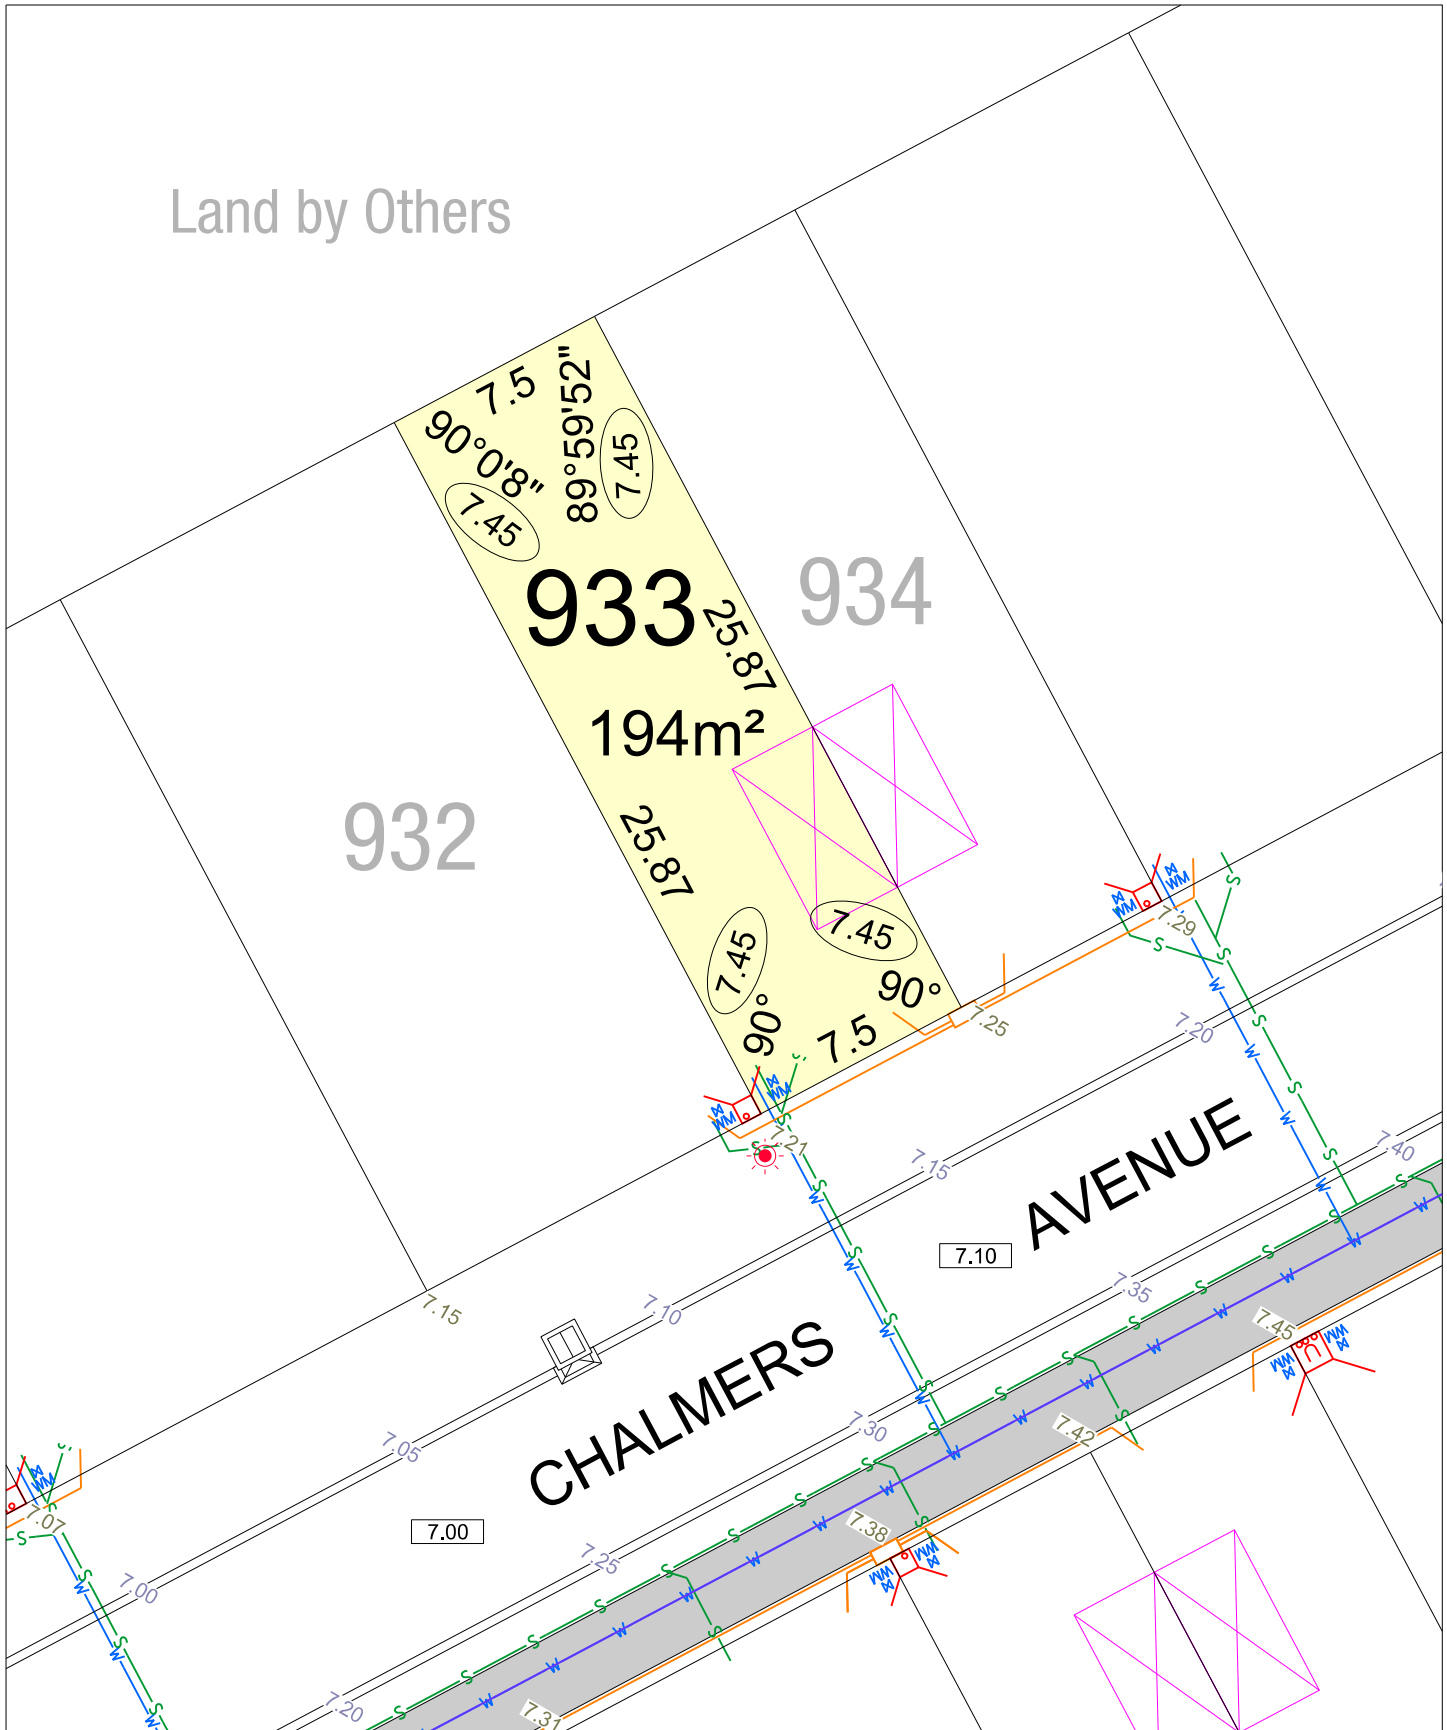

# LITTLE BERT STAGE 2

SCALE 1:250

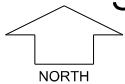


MNG.Ref: 104707lip-010b Date: 22/11/2023  
**Depicted Information subject to approvals and survey.**  
 All dimensions and areas are subject to survey. The particulars on this brochure are supplied for Information only and shall not be taken as a representation in any respect on the part of the Vendor or its agent. Authorities should be consulted when services are contained within lot boundaries as building restrictions may apply. All retaining walls and associated easements are shown exaggerated for clarity.

## LEGEND


	WATER		POWER DOME MINI PILLAR		TOP OF KERB HEIGHT
	WATER METER		POWER DOME UNIVERSAL PILLAR		SPOT LEVEL
	VALVE / HYDRANT		NBN CONNECTION		PAD LEVEL
	DEFERRED WATER SERVICE		STREETLIGHTS		RETAINING WALL & HEIGHT
	SEWER / MANHOLE		TRANSFORMER		CONCRETE BLOCK WALL & HEIGHT
	DRAINAGE		BIN PAD		DESIGNATED GARAGE LOCATION
	SUBSOIL DRAINAGE PIT		ACCESS RESTRICTION		

Land by Others

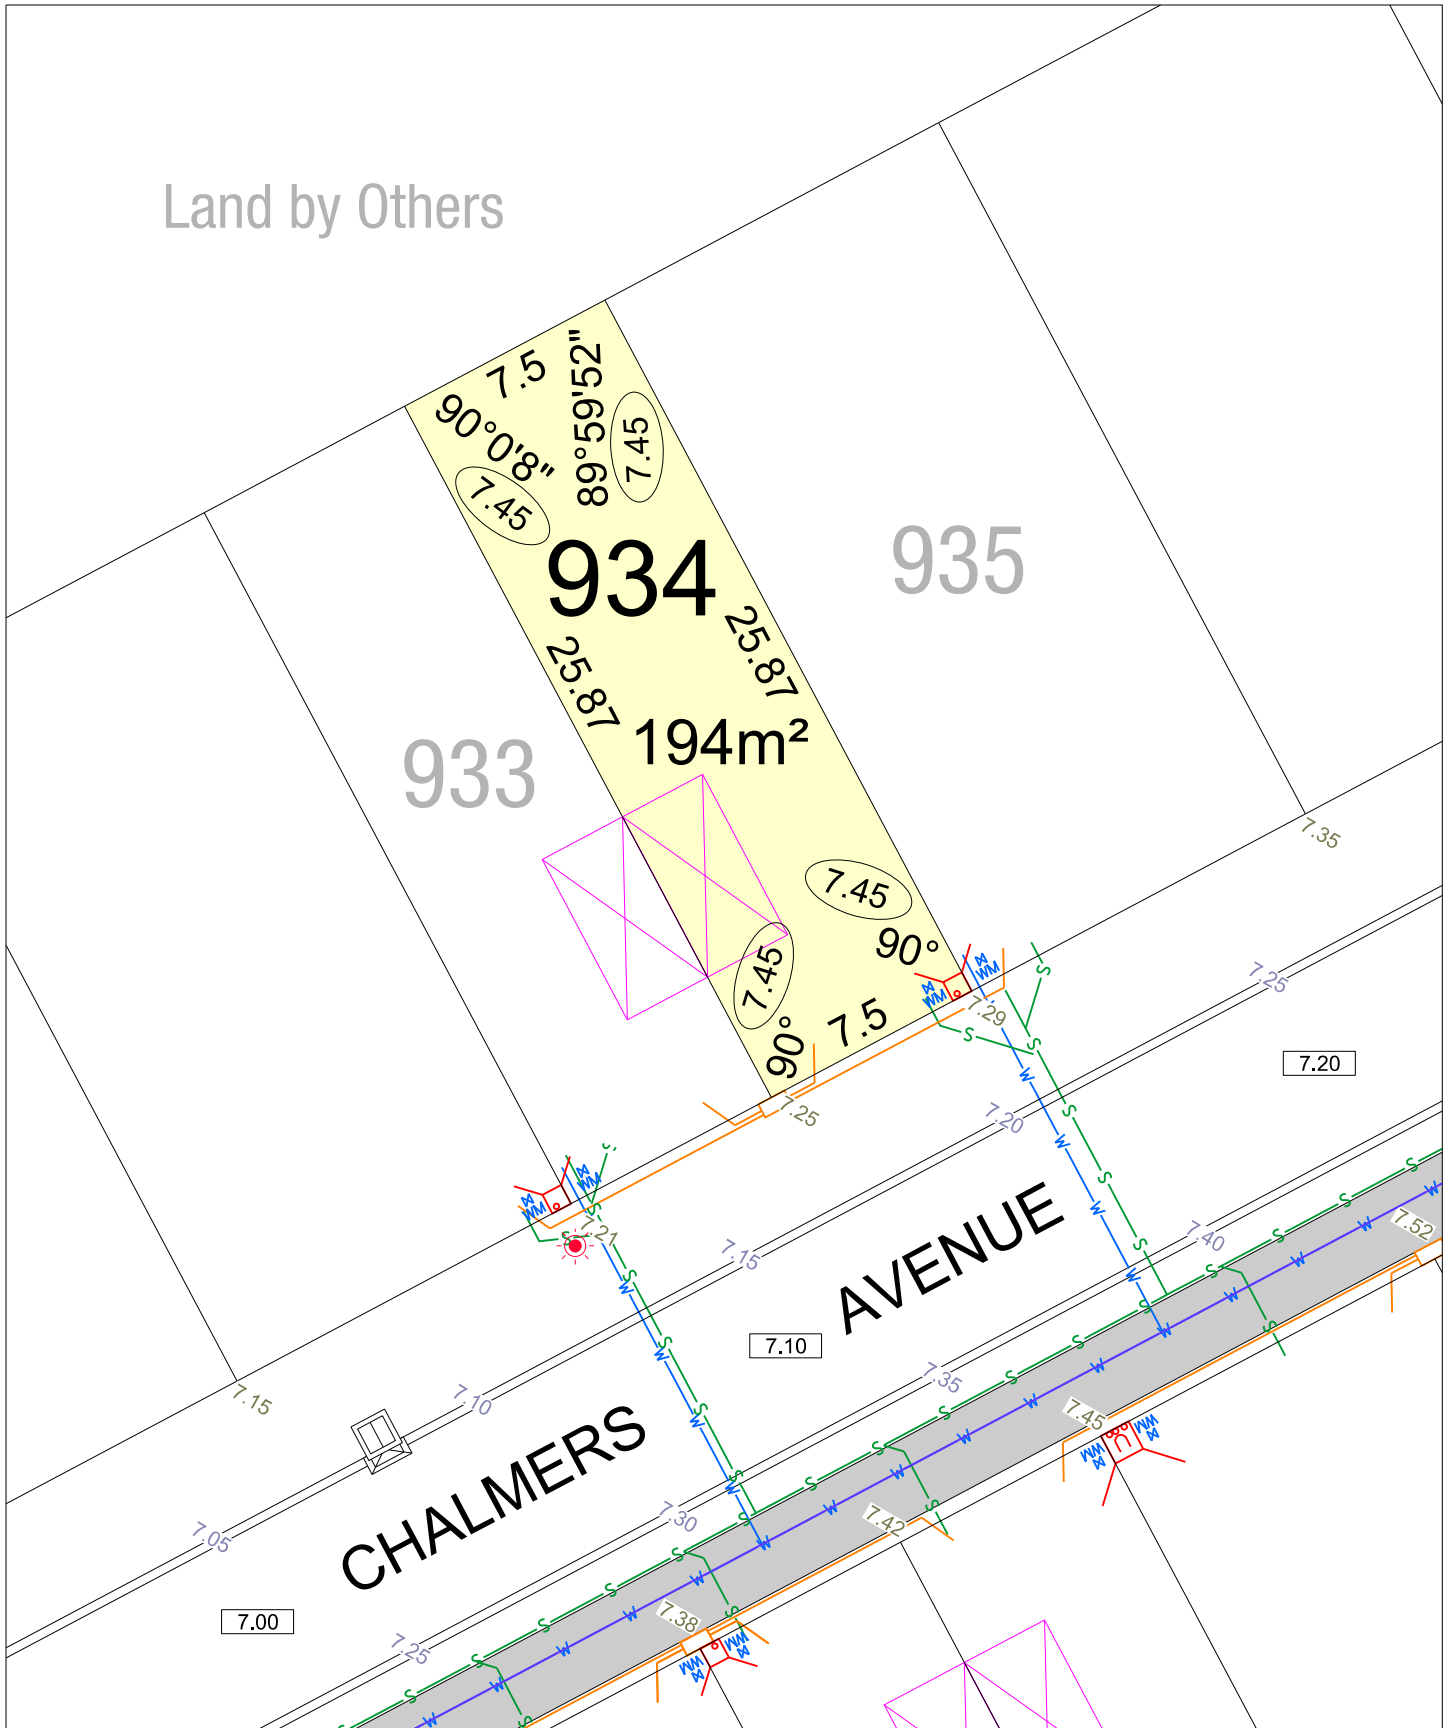

# LITTLE BERT STAGE 2

SCALE 1:250

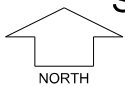


MNG.Ref: 104707lip-010b Date: 22/11/2023  
**Depicted Information subject to approvals and survey.**  
 All dimensions and areas are subject to survey. The particulars on this brochure are supplied for Information only and shall not be taken as a representation in any respect on the part of the Vendor or its agent. Authorities should be consulted when services are contained within lot boundaries as building restrictions may apply. All retaining walls and associated easements are shown exaggerated for clarity.

## LEGEND

	WATER		POWER DOME MINI PILLAR		TOP OF KERB HEIGHT
	WATER METER		POWER DOME UNIVERSAL PILLAR		SPOT LEVEL
	VALVE / HYDRANT		NBN CONNECTION		PAD LEVEL
	DEFERRED WATER SERVICE		STREETLIGHTS		ROAD LEVEL
	SEWER / MANHOLE		TRANSFORMER		RETAINING WALL & HEIGHT
	DRAINAGE		BIN PAD		CONCRETE BLOCK WALL & HEIGHT
	SUBSOIL DRAINAGE PIT		ACCESS RESTRICTION		DESIGNATED GARAGE LOCATION




Land by Others

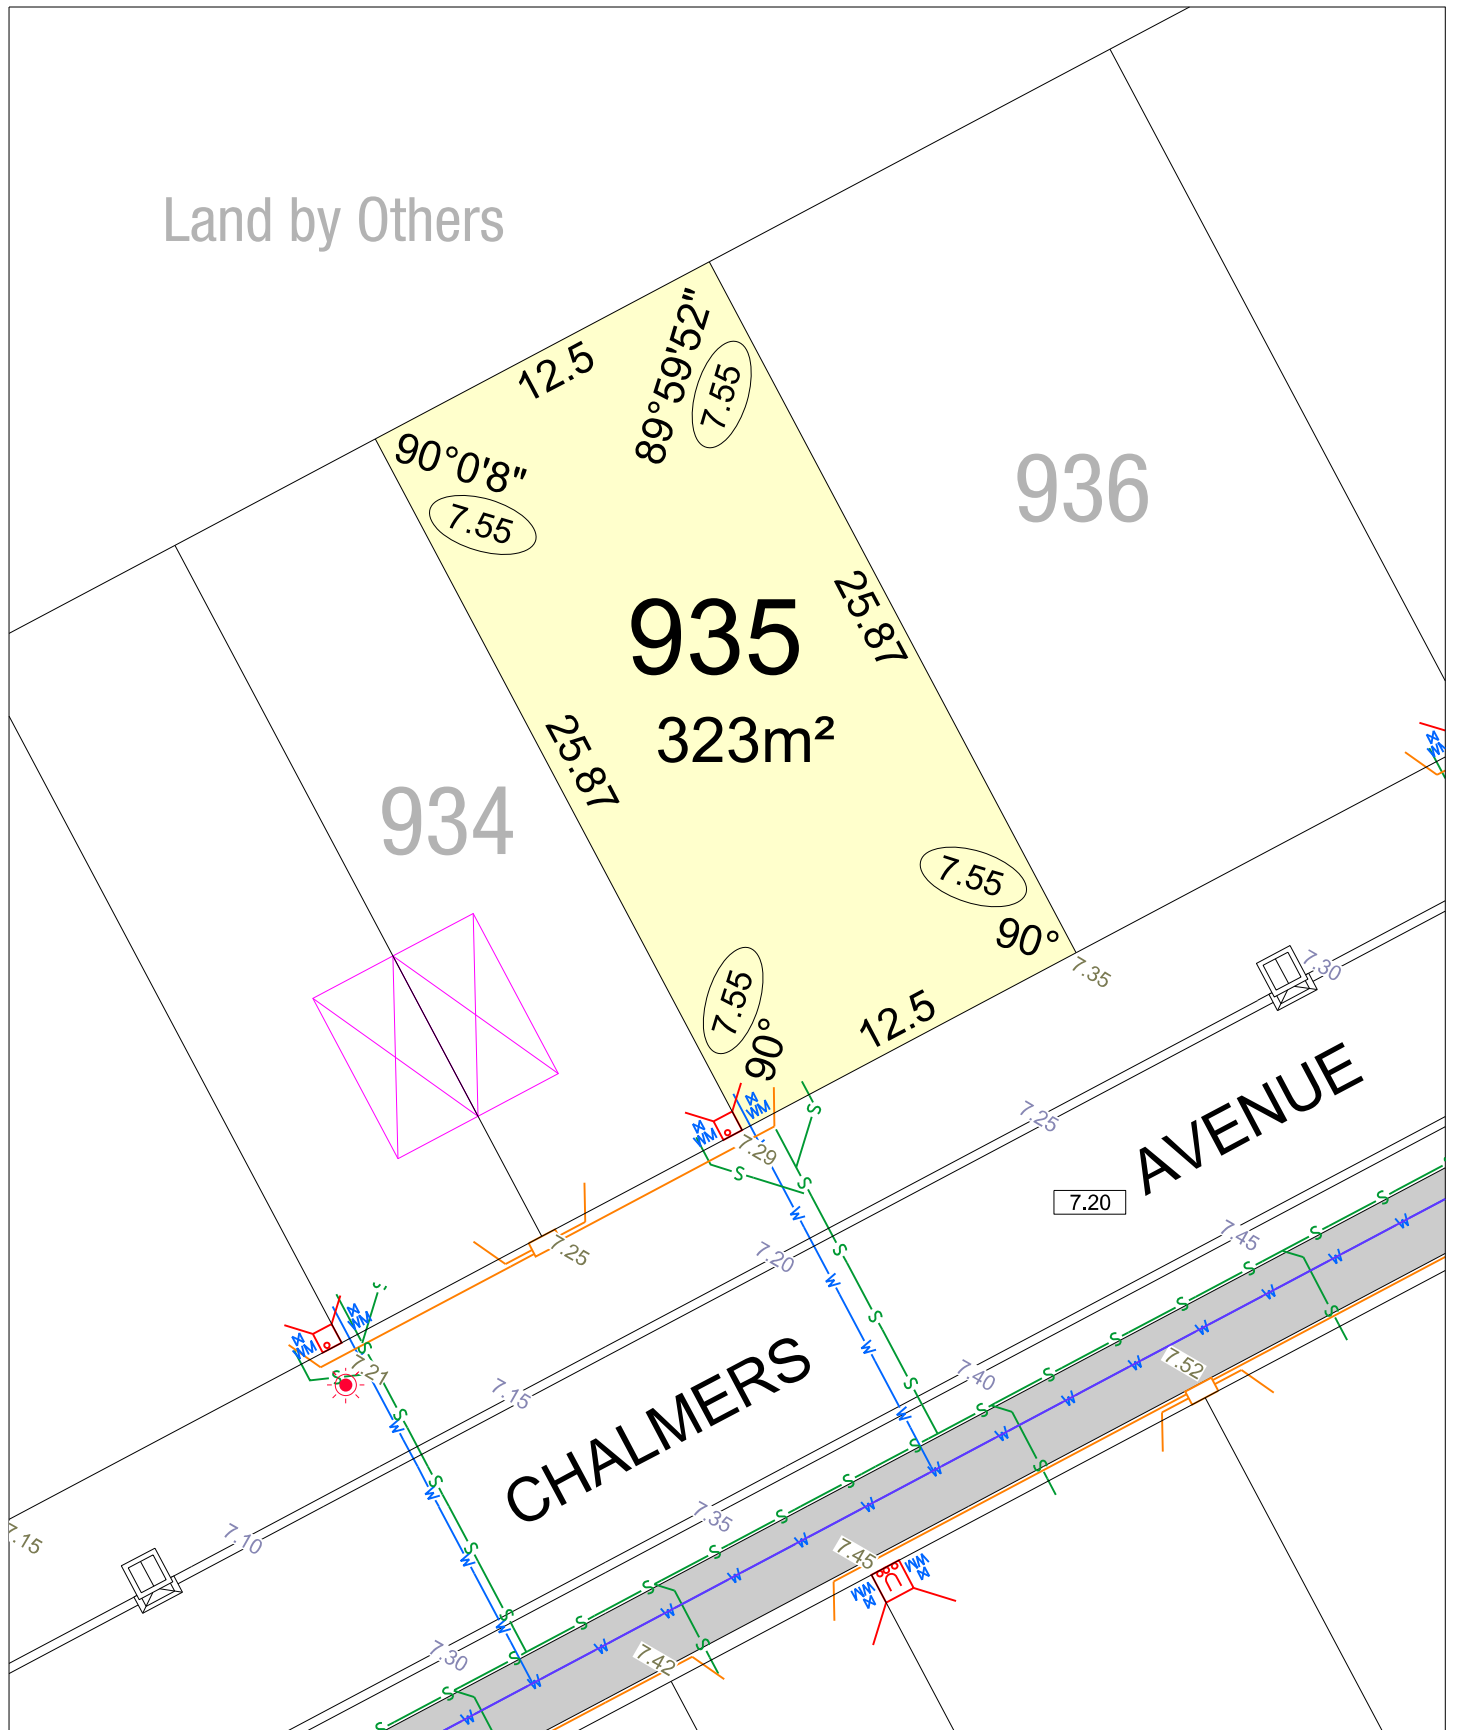

# LITTLE BERT STAGE 2

SCALE 1:250

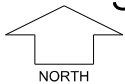


MNG.Ref: 104707lip-010b Date: 22/11/2023

**Depicted Information subject to approvals and survey.**

All dimensions and areas are subject to survey. The particulars on this brochure are supplied for Information only and shall not be taken as a representation in any respect on the part of the Vendor or its agent. Authorities should be consulted when services are contained within lot boundaries as building restrictions may apply. All retaining walls and associated easements are shown exaggerated for clarity.


## LEGEND

	WATER		POWER DOME MINI PILLAR		TOP OF KERB HEIGHT
	WATER METER		POWER DOME UNIVERSAL PILLAR		SPOT LEVEL
	VALVE / HYDRANT		NBN CONNECTION		PAD LEVEL
	DEFERRED WATER SERVICE		STREETLIGHTS		ROAD LEVEL
	SEWER / MANHOLE		TRANSFORMER		RETAINING WALL & HEIGHT
	DRAINAGE		BIN PAD		CONCRETE BLOCK WALL & HEIGHT
	SUBSOIL DRAINAGE PIT		ACCESS RESTRICTION		DESIGNATED GARAGE LOCATION

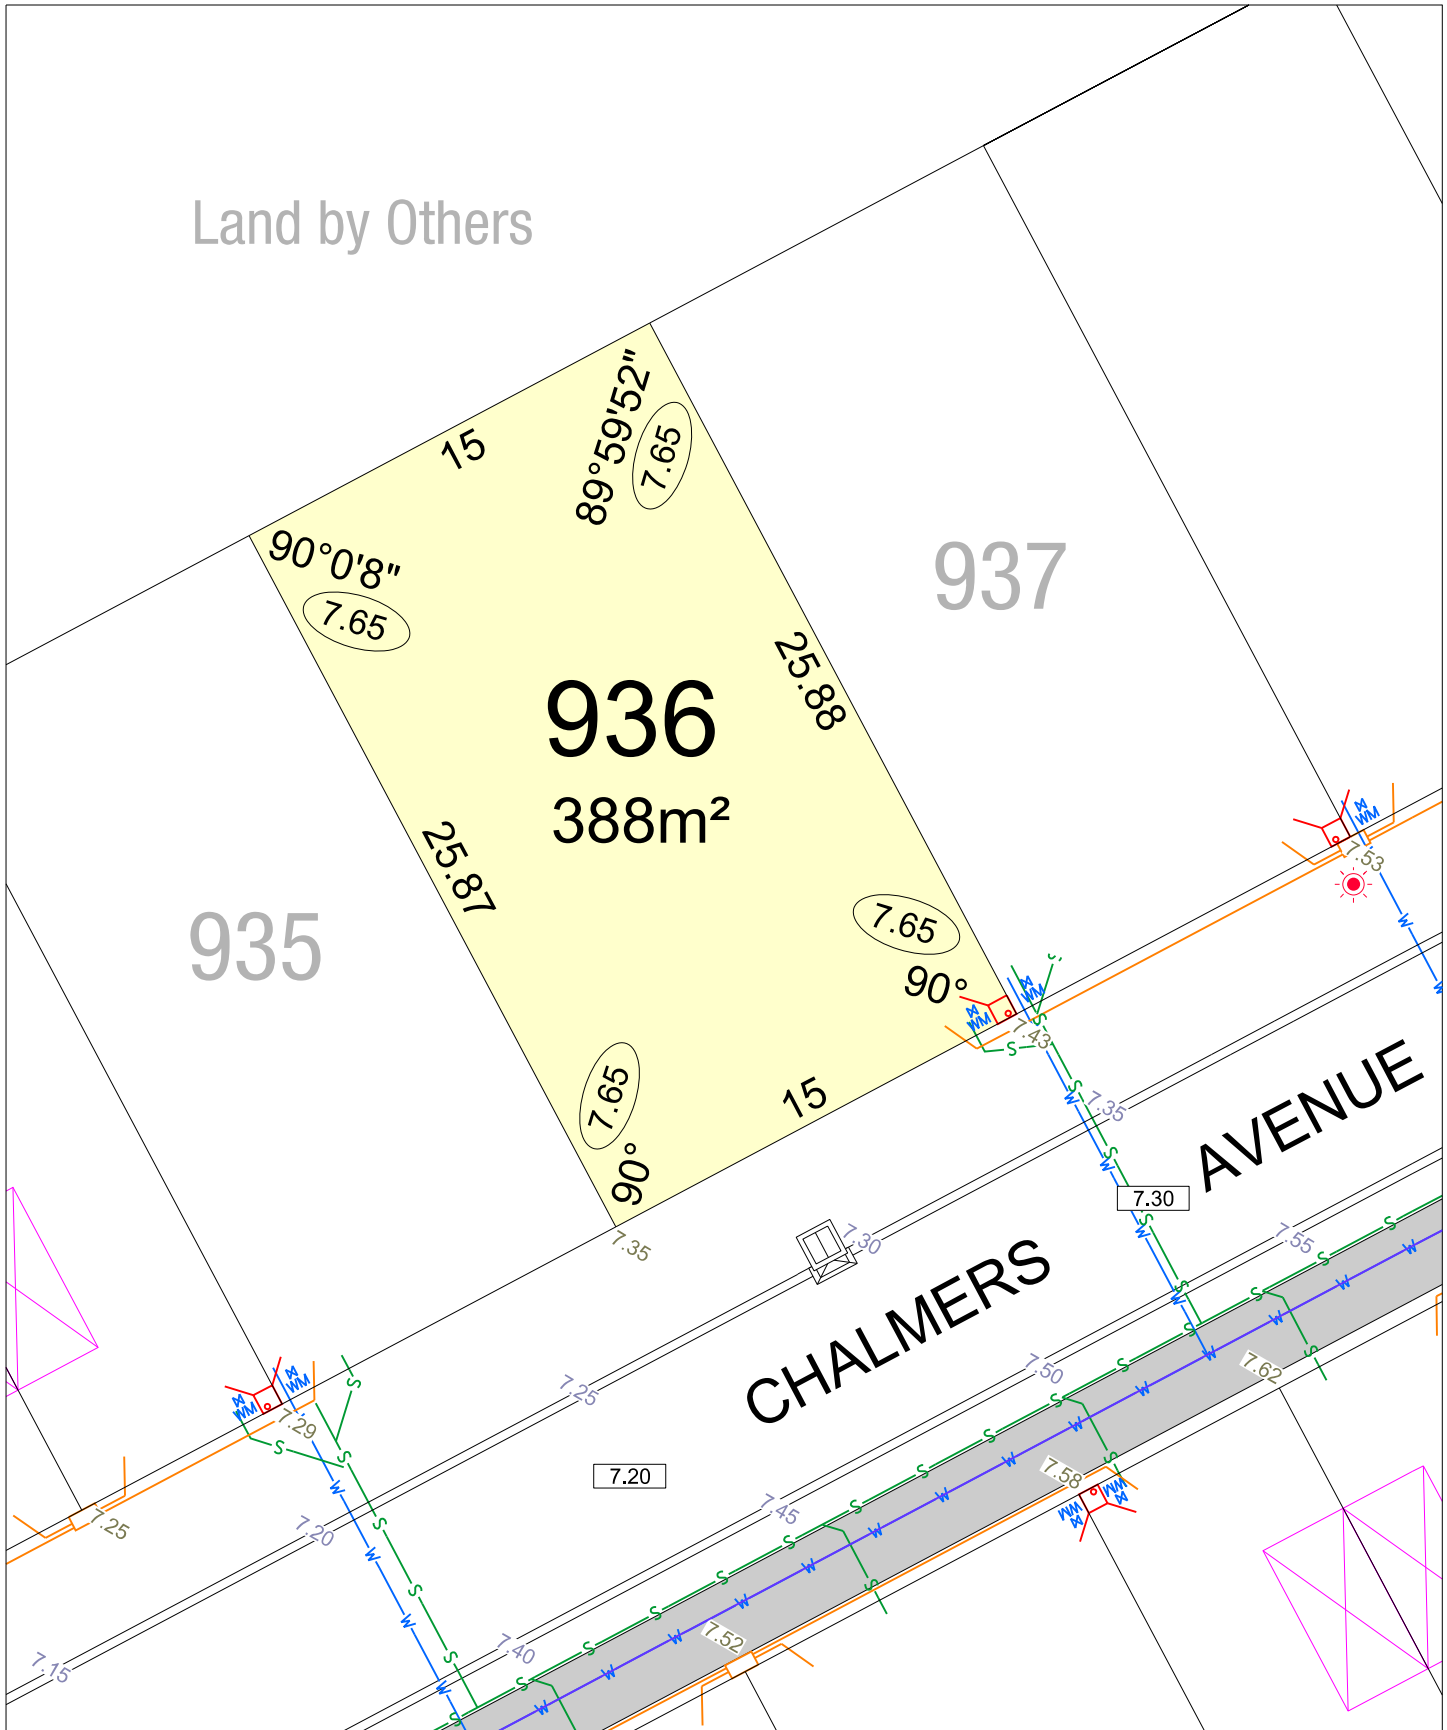

# LITTLE BERT STAGE 2

SCALE 1:250

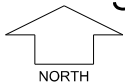

MNG.Ref: 104707lip-010b Date: 22/11/2023


Depicted information subject to approvals and survey.

All dimensions and areas are subject to survey. The particulars on this brochure are supplied for information only and shall not be taken as a representation in any respect on the part of the Vendor or its agent. Authorities should be consulted when services are contained within lot boundaries as building restrictions may apply. All retaining walls and associated easements are shown exaggerated for clarity.


## LEGEND

	WATER		POWER DOME MINI PILLAR		TOP OF KERB HEIGHT
	WATER METER		POWER DOME UNIVERSAL PILLAR		SPOT LEVEL
	VALVE / HYDRANT		NBN CONNECTION		PAD LEVEL
	DEFERRED WATER SERVICE		STREETLIGHTS		RETAINING WALL & HEIGHT
	SEWER / MANHOLE		TRANSFORMER		CONCRETE BLOCK WALL & HEIGHT
	DRAINAGE		BIN PAD		DESIGNATED GARAGE LOCATION
	SUBSOIL DRAINAGE PIT		ACCESS RESTRICTION		

Land by Others

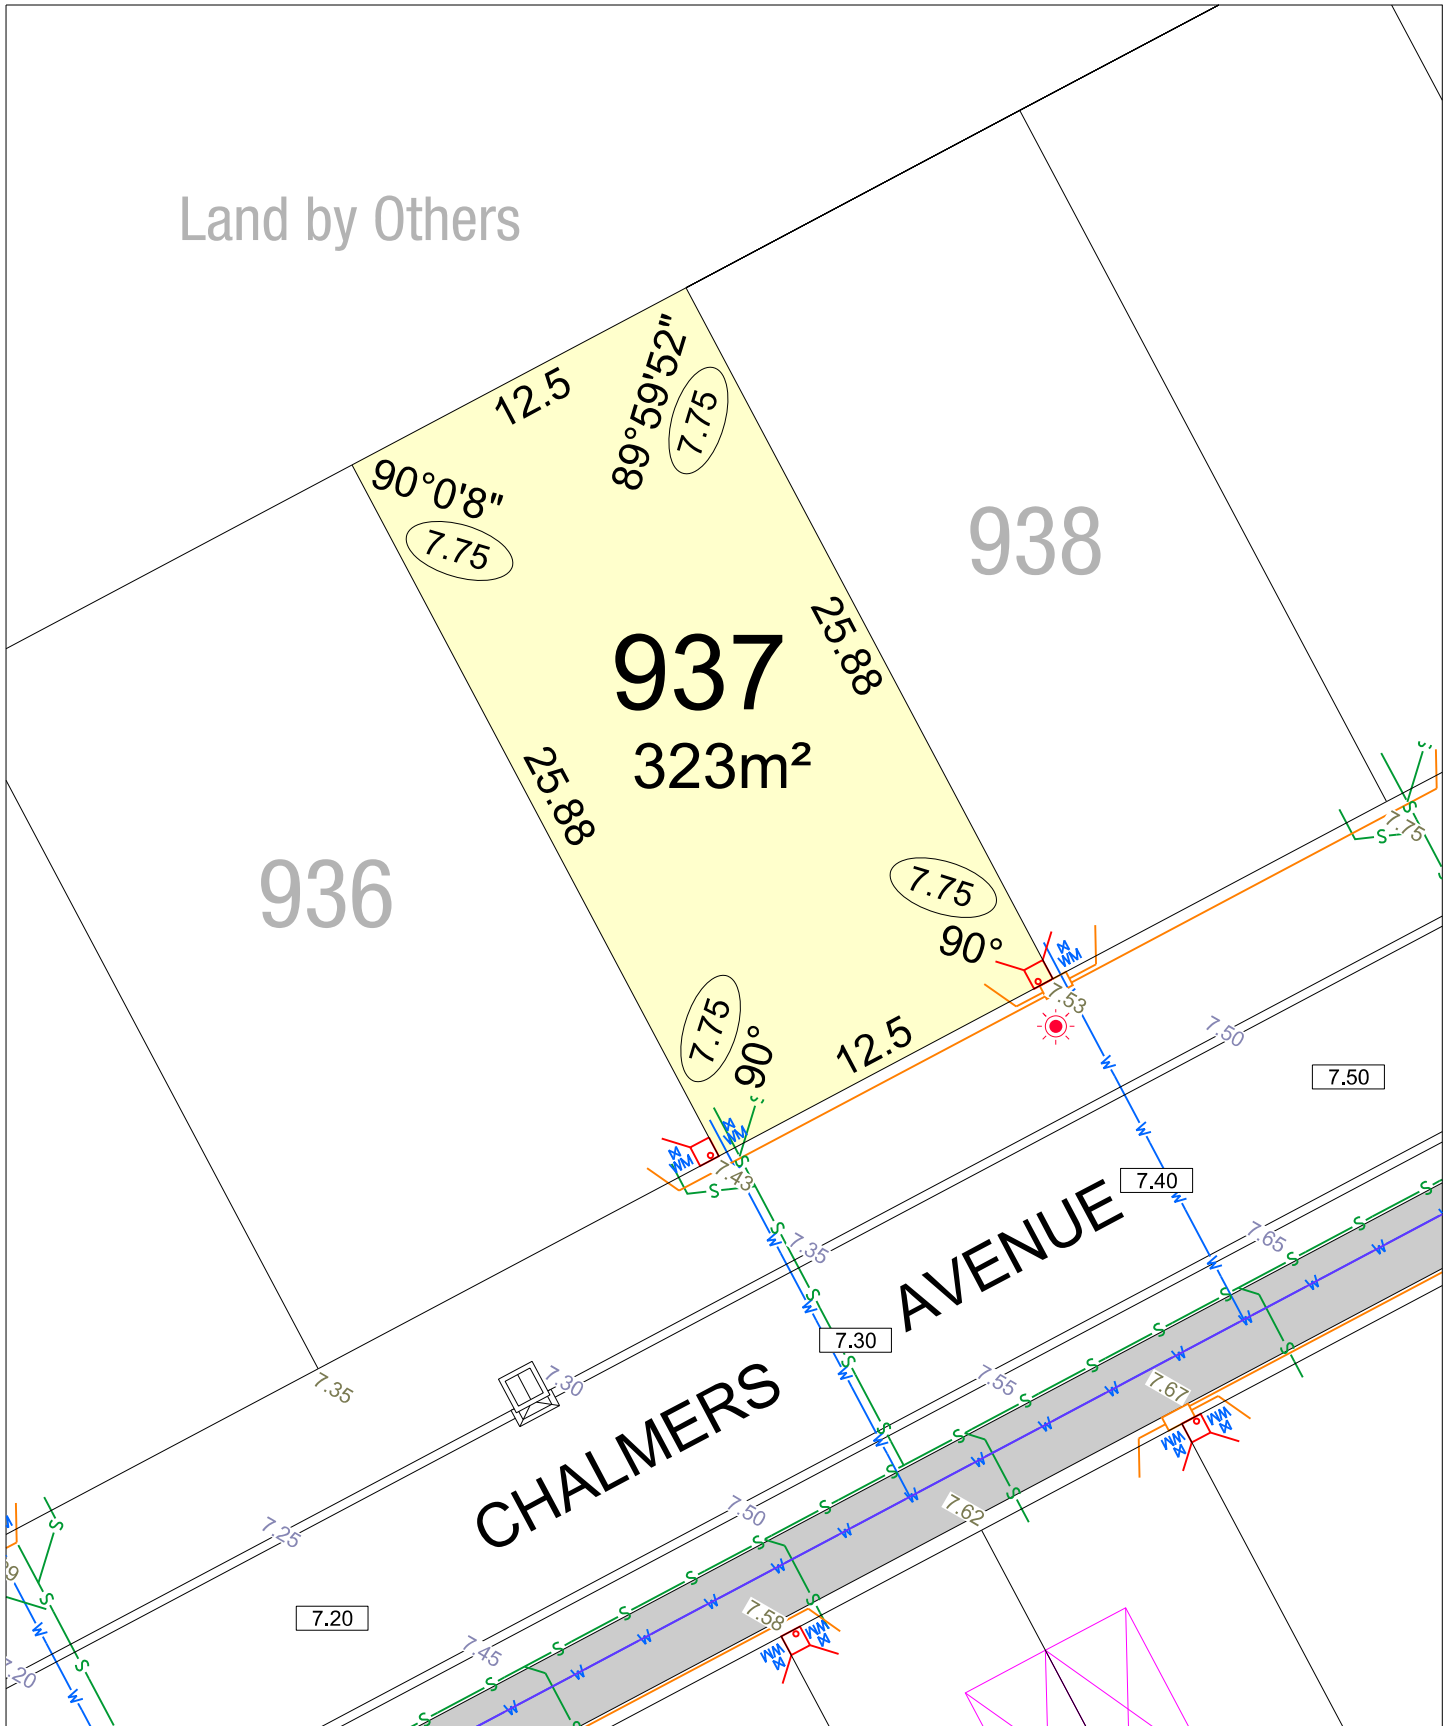

# LITTLE BERT STAGE 2

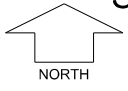


SCALE 1:250

MNG.Ref: 104707lip-010b Date: 22/11/2023  
**Depicted Information subject to approvals and survey.**  
 All dimensions and areas are subject to survey. The particulars on this brochure are supplied for Information only and shall not be taken as a representation in any respect on the part of the Vendor or its agent. Authorities should be consulted when services are contained within lot boundaries as building restrictions may apply. All retaining walls and associated easements are shown exaggerated for clarity.

## LEGEND


	WATER		POWER DOME MINI PILLAR		TOP OF KERB HEIGHT
	WATER METER		POWER DOME UNIVERSAL PILLAR		SPOT LEVEL
	VALVE / HYDRANT		NBN CONNECTION		ROAD LEVEL
	DEFERRED WATER SERVICE		STREETLIGHTS		RETAINING WALL & HEIGHT
	SEWER / MANHOLE		TRANSFORMER		CONCRETE BLOCK WALL & HEIGHT
	DRAINAGE		BIN PAD		DESIGNATED GARAGE LOCATION
	SUBSOIL DRAINAGE PIT		ACCESS RESTRICTION		

Land by Others

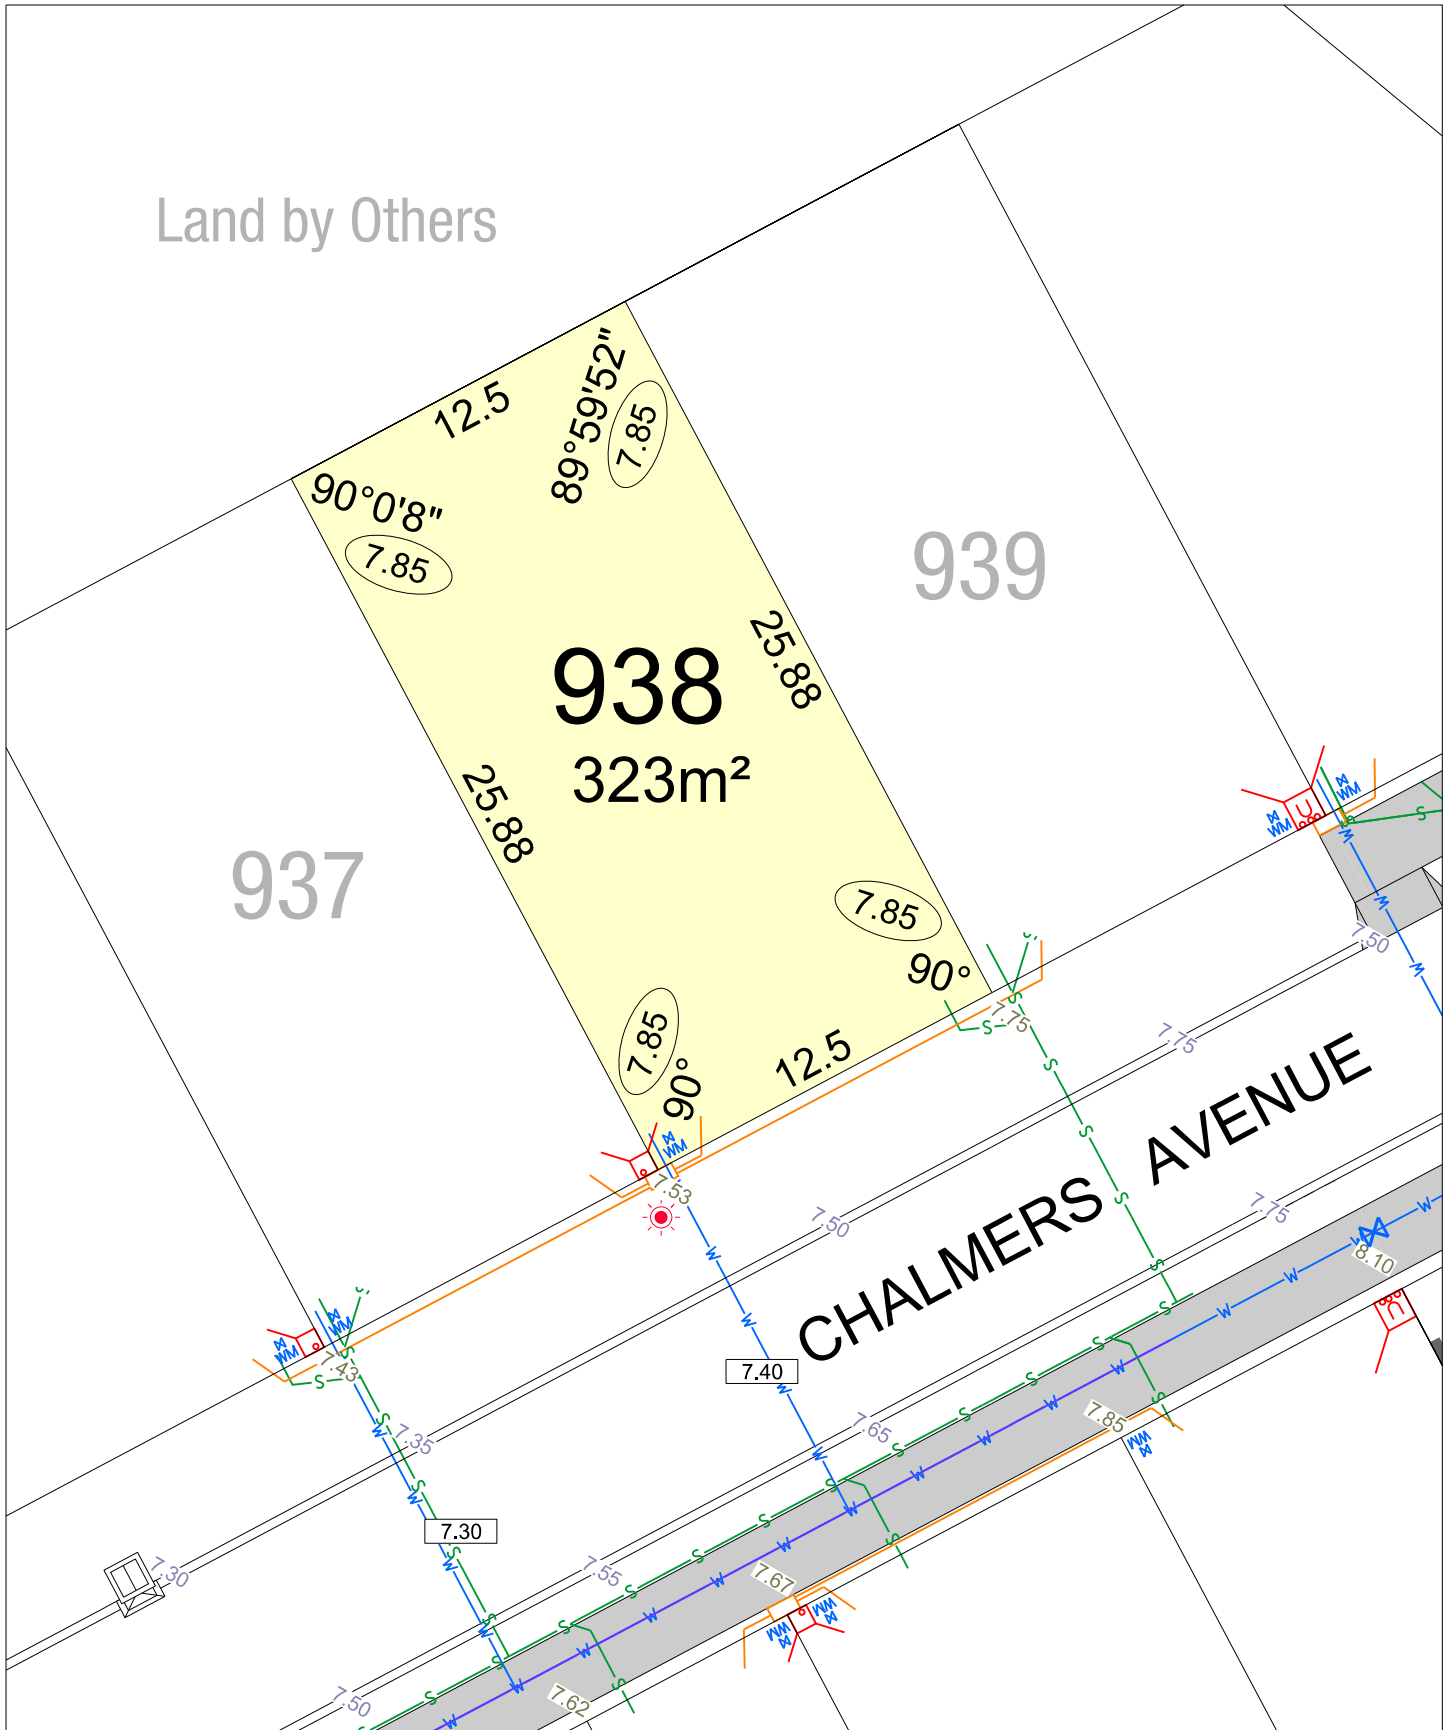

# LITTLE BERT STAGE 2

SCALE 1:250

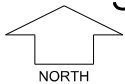


MNG.Ref: 104707lip-010b Date: 22/11/2023  
**Depicted information subject to approvals and survey.**  
 All dimensions and areas are subject to survey. The particulars on this brochure are supplied for information only and shall not be taken as a representation in any respect on the part of the Vendor or its agent. Authorities should be consulted when services are contained within lot boundaries as building restrictions may apply. All retaining walls and associated easements are shown exaggerated for clarity.

## LEGEND


- |  |                           |  |                                |  |                                 |
|--|---------------------------|--|--------------------------------|--|---------------------------------|
|  | WATER                     |  | POWER DOME<br>MINI PILLAR      |  | TOP OF<br>KERB HEIGHT           |
|  | WATER METER               |  | POWER DOME<br>UNIVERSAL PILLAR |  | SPOT LEVEL                      |
|  | VALVE / HYDRANT           |  | NBN<br>CONNECTION              |  | PAD LEVEL                       |
|  | DEFERRED<br>WATER SERVICE |  | STREETLIGHTS                   |  | RETAINING WALL &<br>HEIGHT      |
|  | SEWER / MANHOLE           |  | TRANSFORMER                    |  | CONCRETE BLOCK<br>WALL & HEIGHT |
|  | DRAINAGE                  |  | BIN PAD                        |  | DESIGNATED<br>GARAGE LOCATION   |
|  | SUBSOIL<br>DRAINAGE PIT   |  | ACCESS<br>RESTRICTION          |  |                                 |

Land by Others

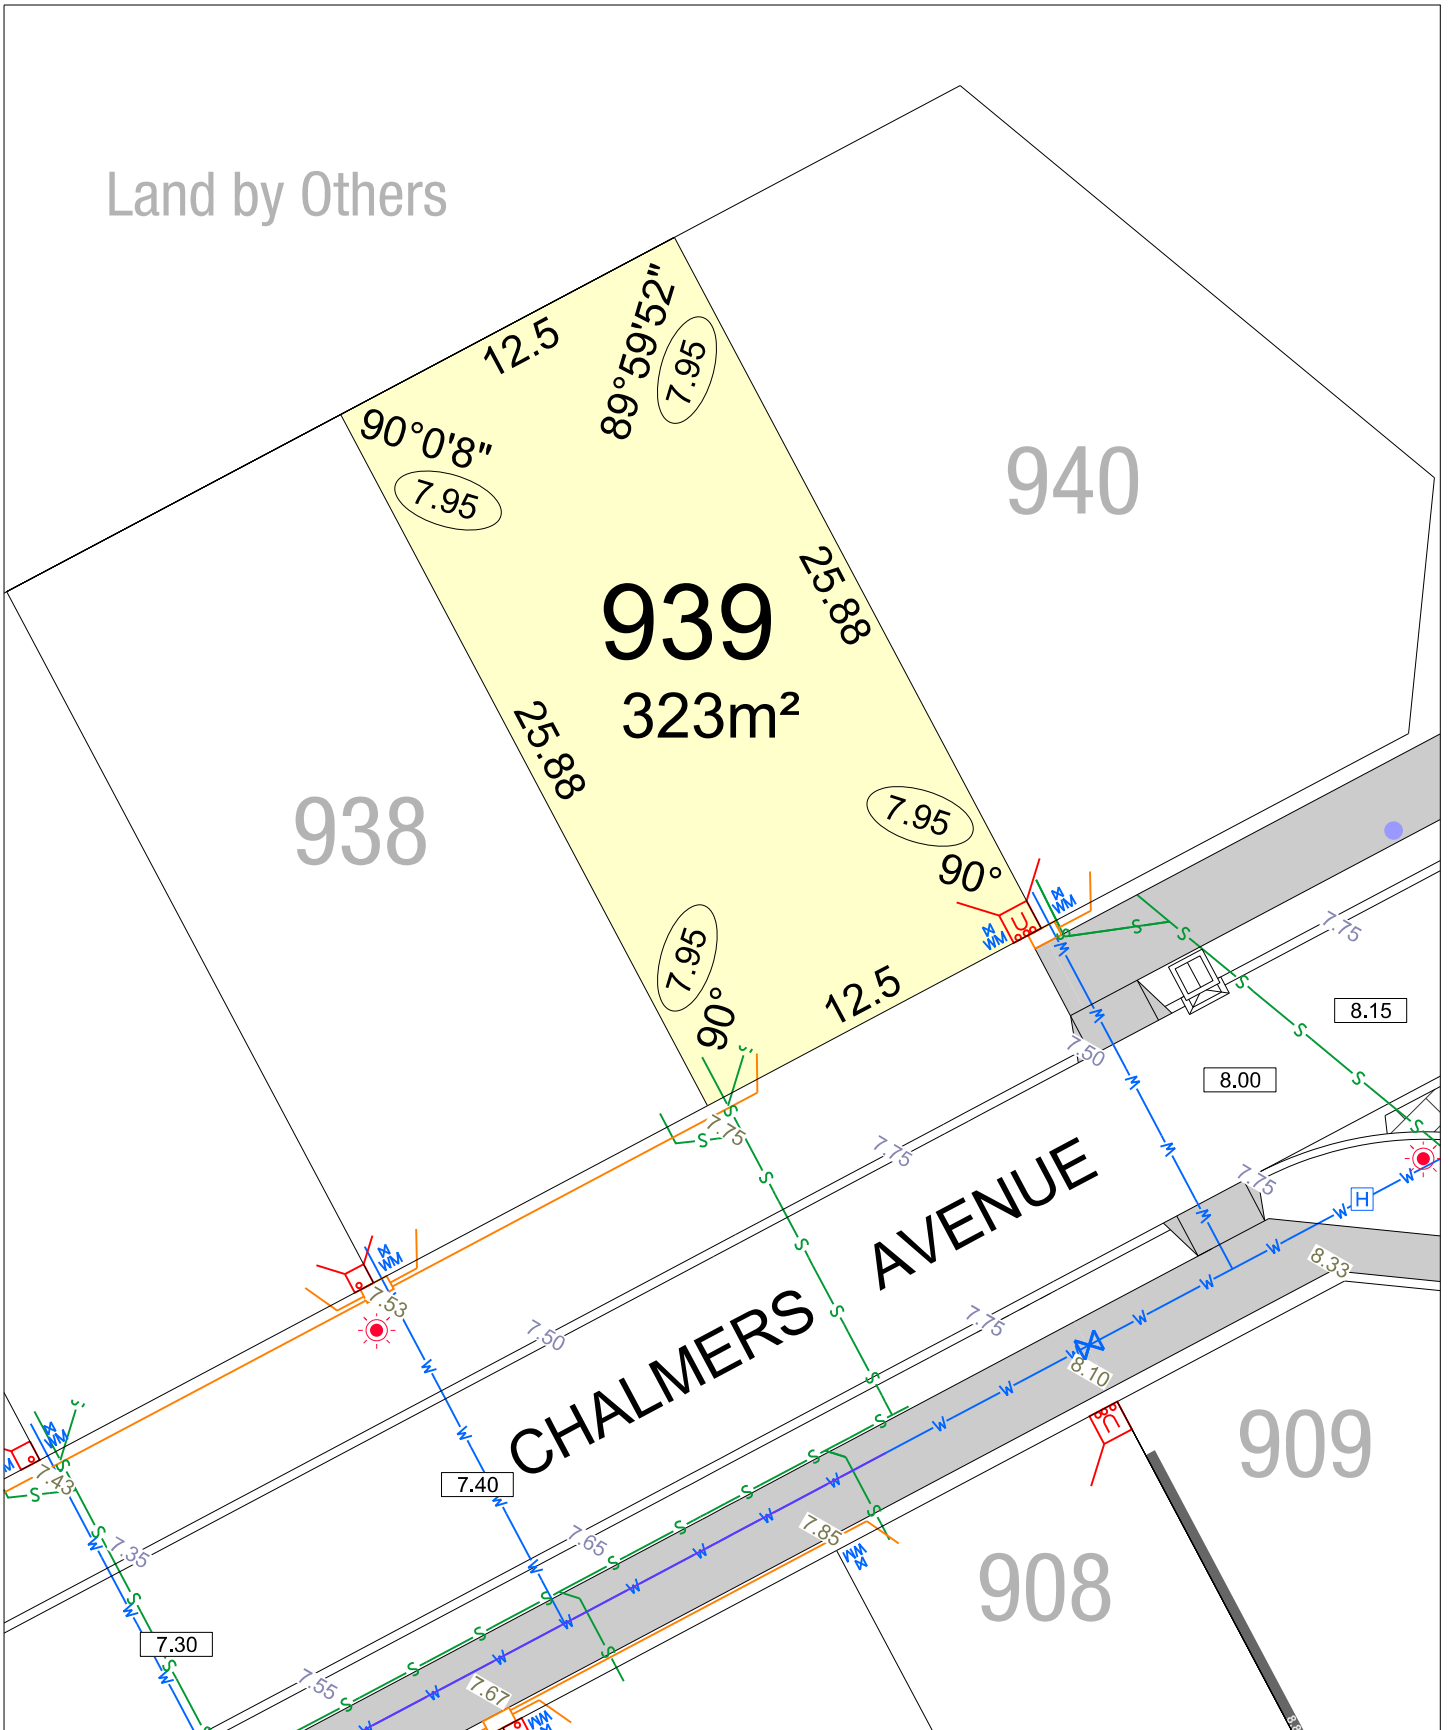

# LITTLE BERT STAGE 2

SCALE 1:250

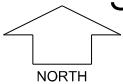

MNG.Ref: 104707lip-010b Date: 22/11/2023  
**Depicted Information subject to approvals and survey.**  
 All dimensions and areas are subject to survey. The particulars on this brochure are supplied for Information only and shall not be taken as a representation in any respect on the part of the Vendor or its agent. Authorities should be consulted when services are contained within lot boundaries as building restrictions may apply. All retaining walls and associated easements are shown exaggerated for clarity.

## LEGEND

	WATER		POWER DOME MINI PILLAR		TOP OF KERB HEIGHT
	WATER METER		POWER DOME UNIVERSAL PILLAR		SPOT LEVEL
	VALVE / HYDRANT		NBN CONNECTION		PAD LEVEL
	DEFERRED WATER SERVICE		STREETLIGHTS		RETAINING WALL & HEIGHT
	SEWER / MANHOLE		TRANSFORMER		CONCRETE BLOCK WALL & HEIGHT
	DRAINAGE		BIN PAD		
	SUBSOIL DRAINAGE PIT		ACCESS RESTRICTION		DESIGNATED GARAGE LOCATION